


# SCENARIO 1- LIVE WITHIN YOUR MEANS

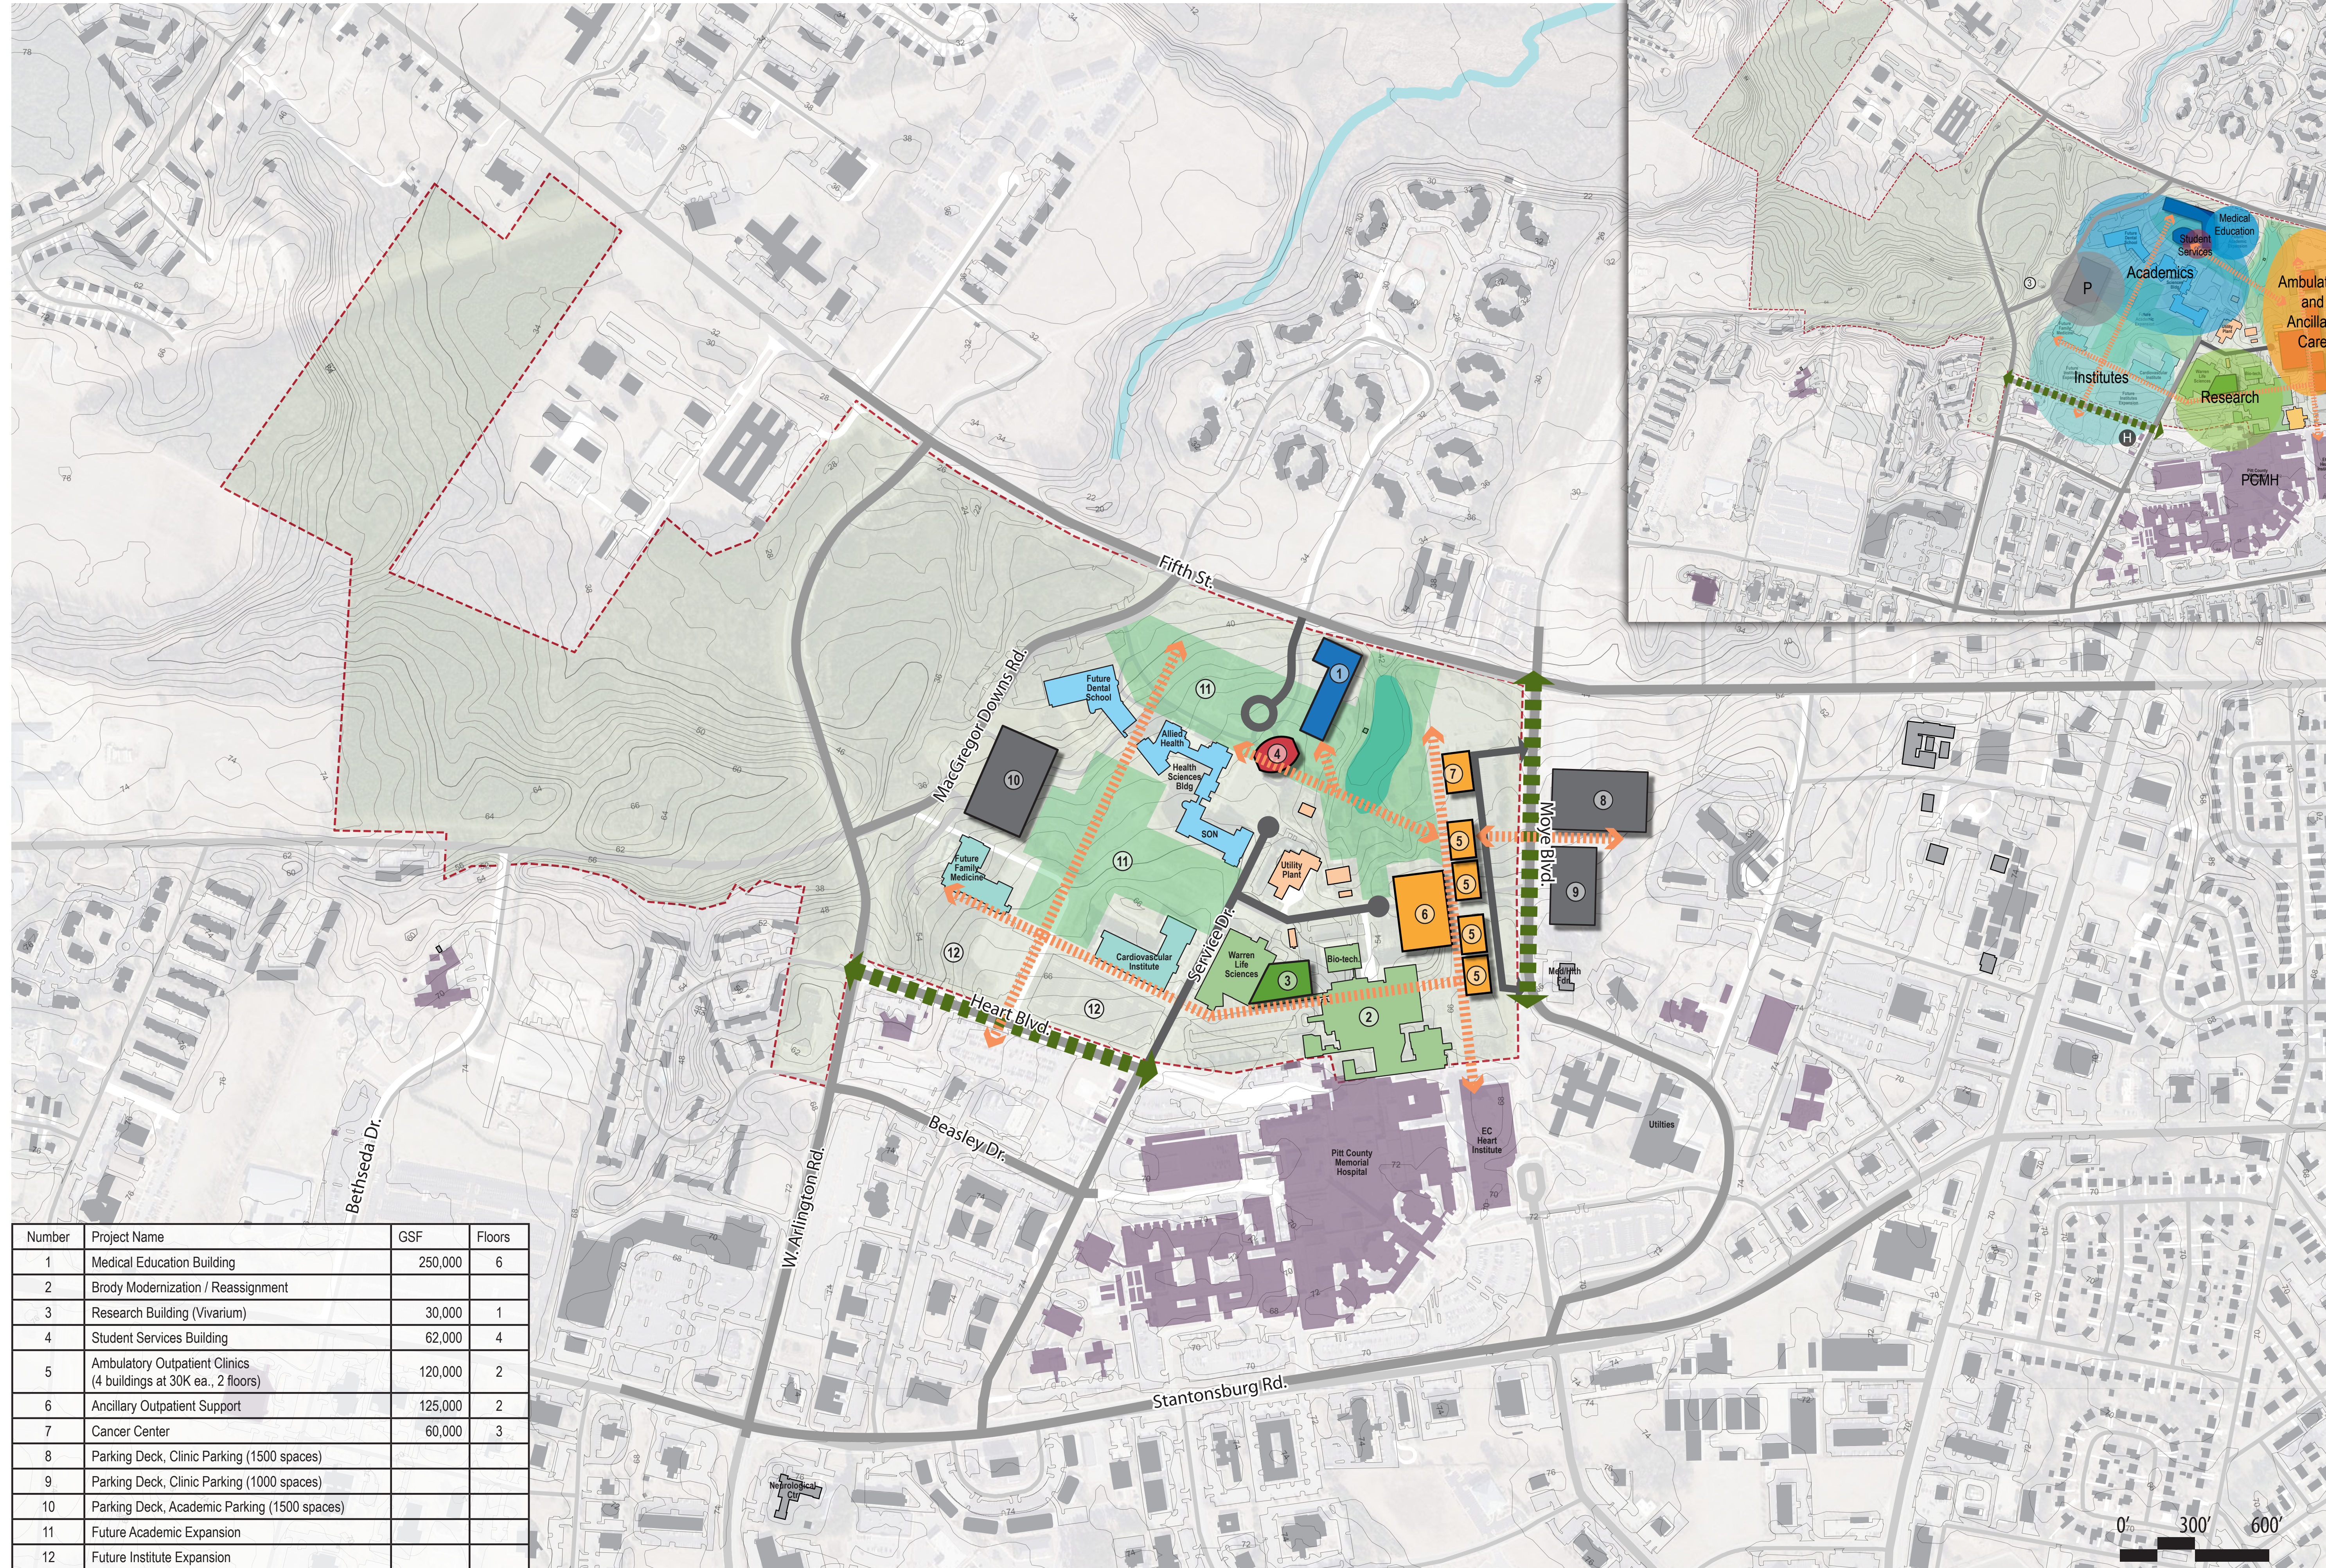


Number	Project Name	GSF	Floors
1	Medical Education Building	250,000	6
2	Brody Modernization / Reassignment		
3	Research Building (Vivarium)	30,000	1
4	Student Services Building	62,000	4
5	Ambulatory Outpatient Clinics (4 buildings at 30K ea., 2 floors)	120,000	2
6	Ancillary Outpatient Support	125,000	2
7	Cancer Center	60,000	3
8	Parking Deck, Clinic Parking (1500 spaces)		
9	Parking Deck, Clinic Parking (1000 spaces)		
10	Parking Deck, Academic Parking (1500 spaces)		
11	Future Academic Expansion		
12	Future Institute Expansion		

**LEGEND**

- PROPOSED CLINICAL USE
- EXISTING CLINICAL USE
- EXISTING ACADEMIC USE
- PROPOSED ACADEMIC USE
- PROPOSED SPECIAL USE
- EXISTING INSTITUTIONAL USE
- EXISTING RESEARCH USE
- PROPOSED RESEARCH USE
- EXISTING FACILITIES/SUPPORT
- PROPOSED PARKING DECK
- PITT COUNTY USE
- NON CAMPUS USE
- PROPOSED OPEN SPACE
- PEDESTRIAN LINKS
- ROAD RECONFIGURATION
- COMPLETE STREET
- CAMPUS BOUNDARY
- H HELICOPTER PAD


# SCENARIO 2- MOYE VILLAGE

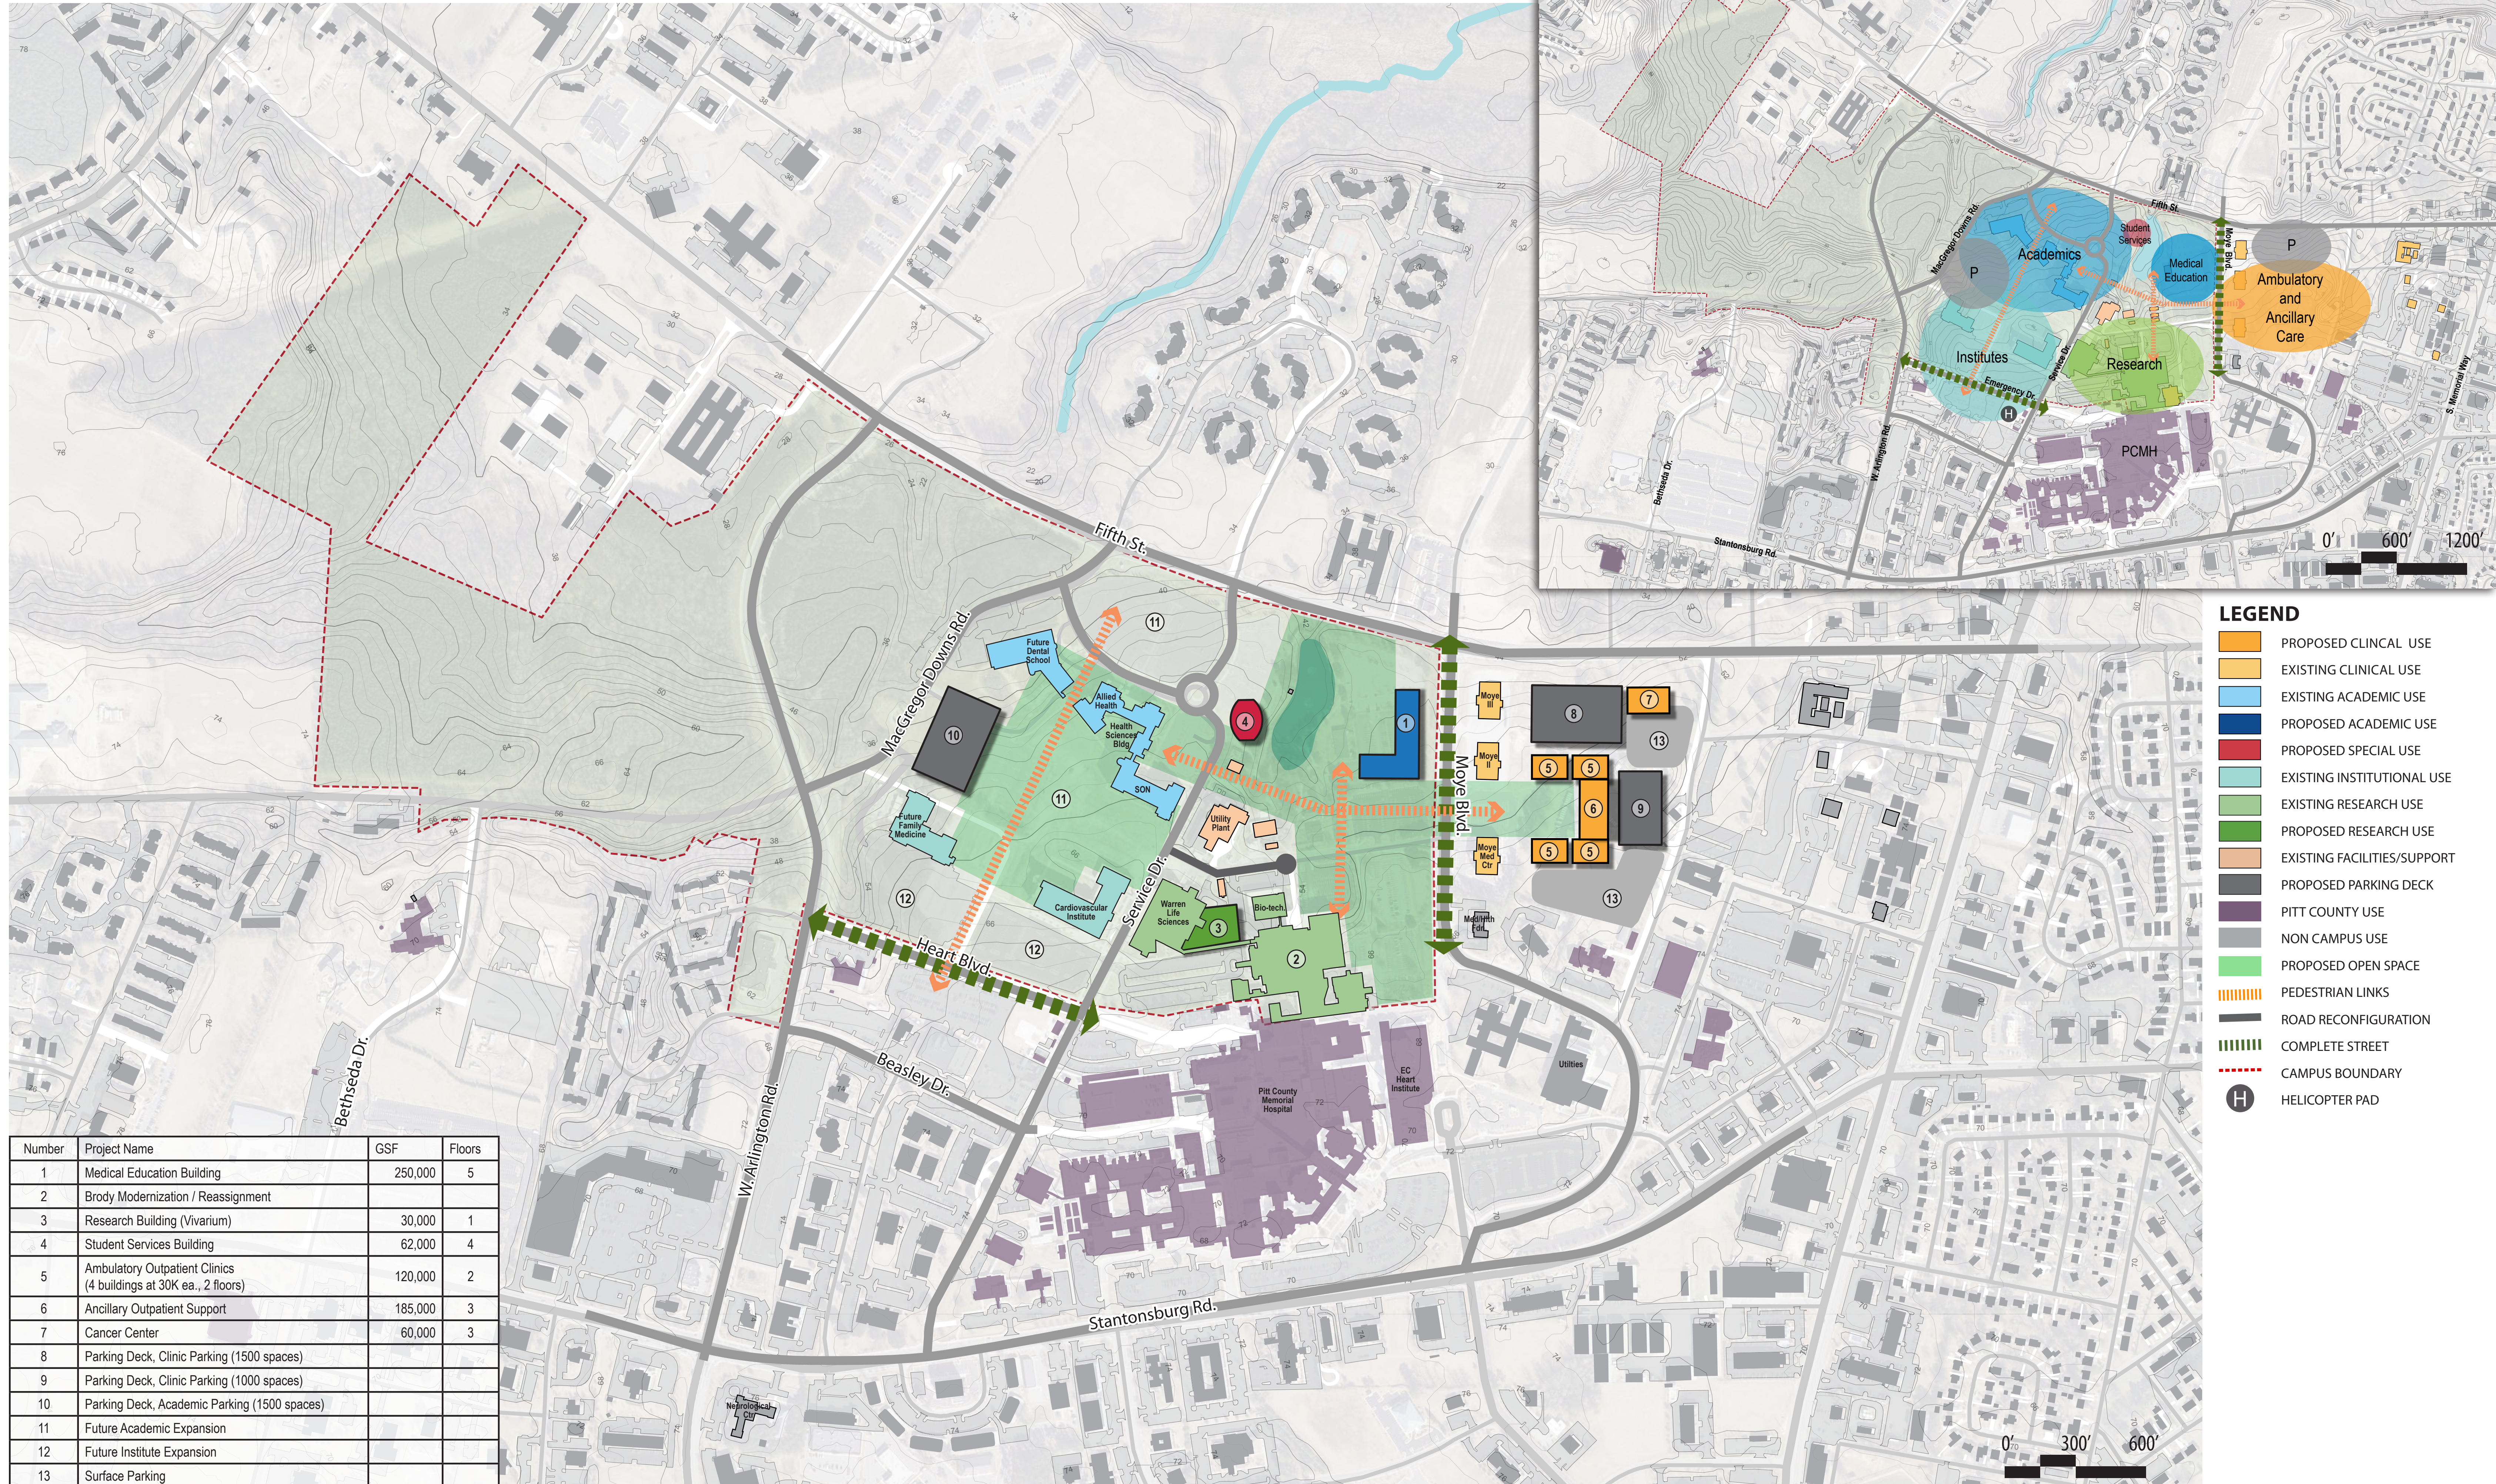

Number	Project Name	GSF	Floors
1	Medical Education Building	250,000	5
2	Brody Modernization / Reassignment		
3	Research Building (Vivarium)	30,000	1
4	Student Services Building	62,000	4
5	Ambulatory Outpatient Clinics (4 buildings at 30K ea., 2 floors)	120,000	2
6	Ancillary Outpatient Support	185,000	3
7	Cancer Center	60,000	3
8	Parking Deck, Clinic Parking (1500 spaces)		
9	Parking Deck, Clinic Parking (1000 spaces)		
10	Parking Deck, Academic Parking (1500 spaces)		
11	Future Academic Expansion		
12	Future Institute Expansion		
13	Surface Parking		


- LEGEND**
- PROPOSED CLINICAL USE
  - EXISTING CLINICAL USE
  - EXISTING ACADEMIC USE
  - PROPOSED ACADEMIC USE
  - PROPOSED SPECIAL USE
  - EXISTING INSTITUTIONAL USE
  - EXISTING RESEARCH USE
  - PROPOSED RESEARCH USE
  - EXISTING FACILITIES/SUPPORT
  - PROPOSED PARKING DECK
  - PITT COUNTY USE
  - NON CAMPUS USE
  - PROPOSED OPEN SPACE
  - PEDESTRIAN LINKS
  - ROAD RECONFIGURATION
  - COMPLETE STREET
  - CAMPUS BOUNDARY
  - H HELICOPTER PAD

# SCENARIO 3- PARTNER WITH PCMH

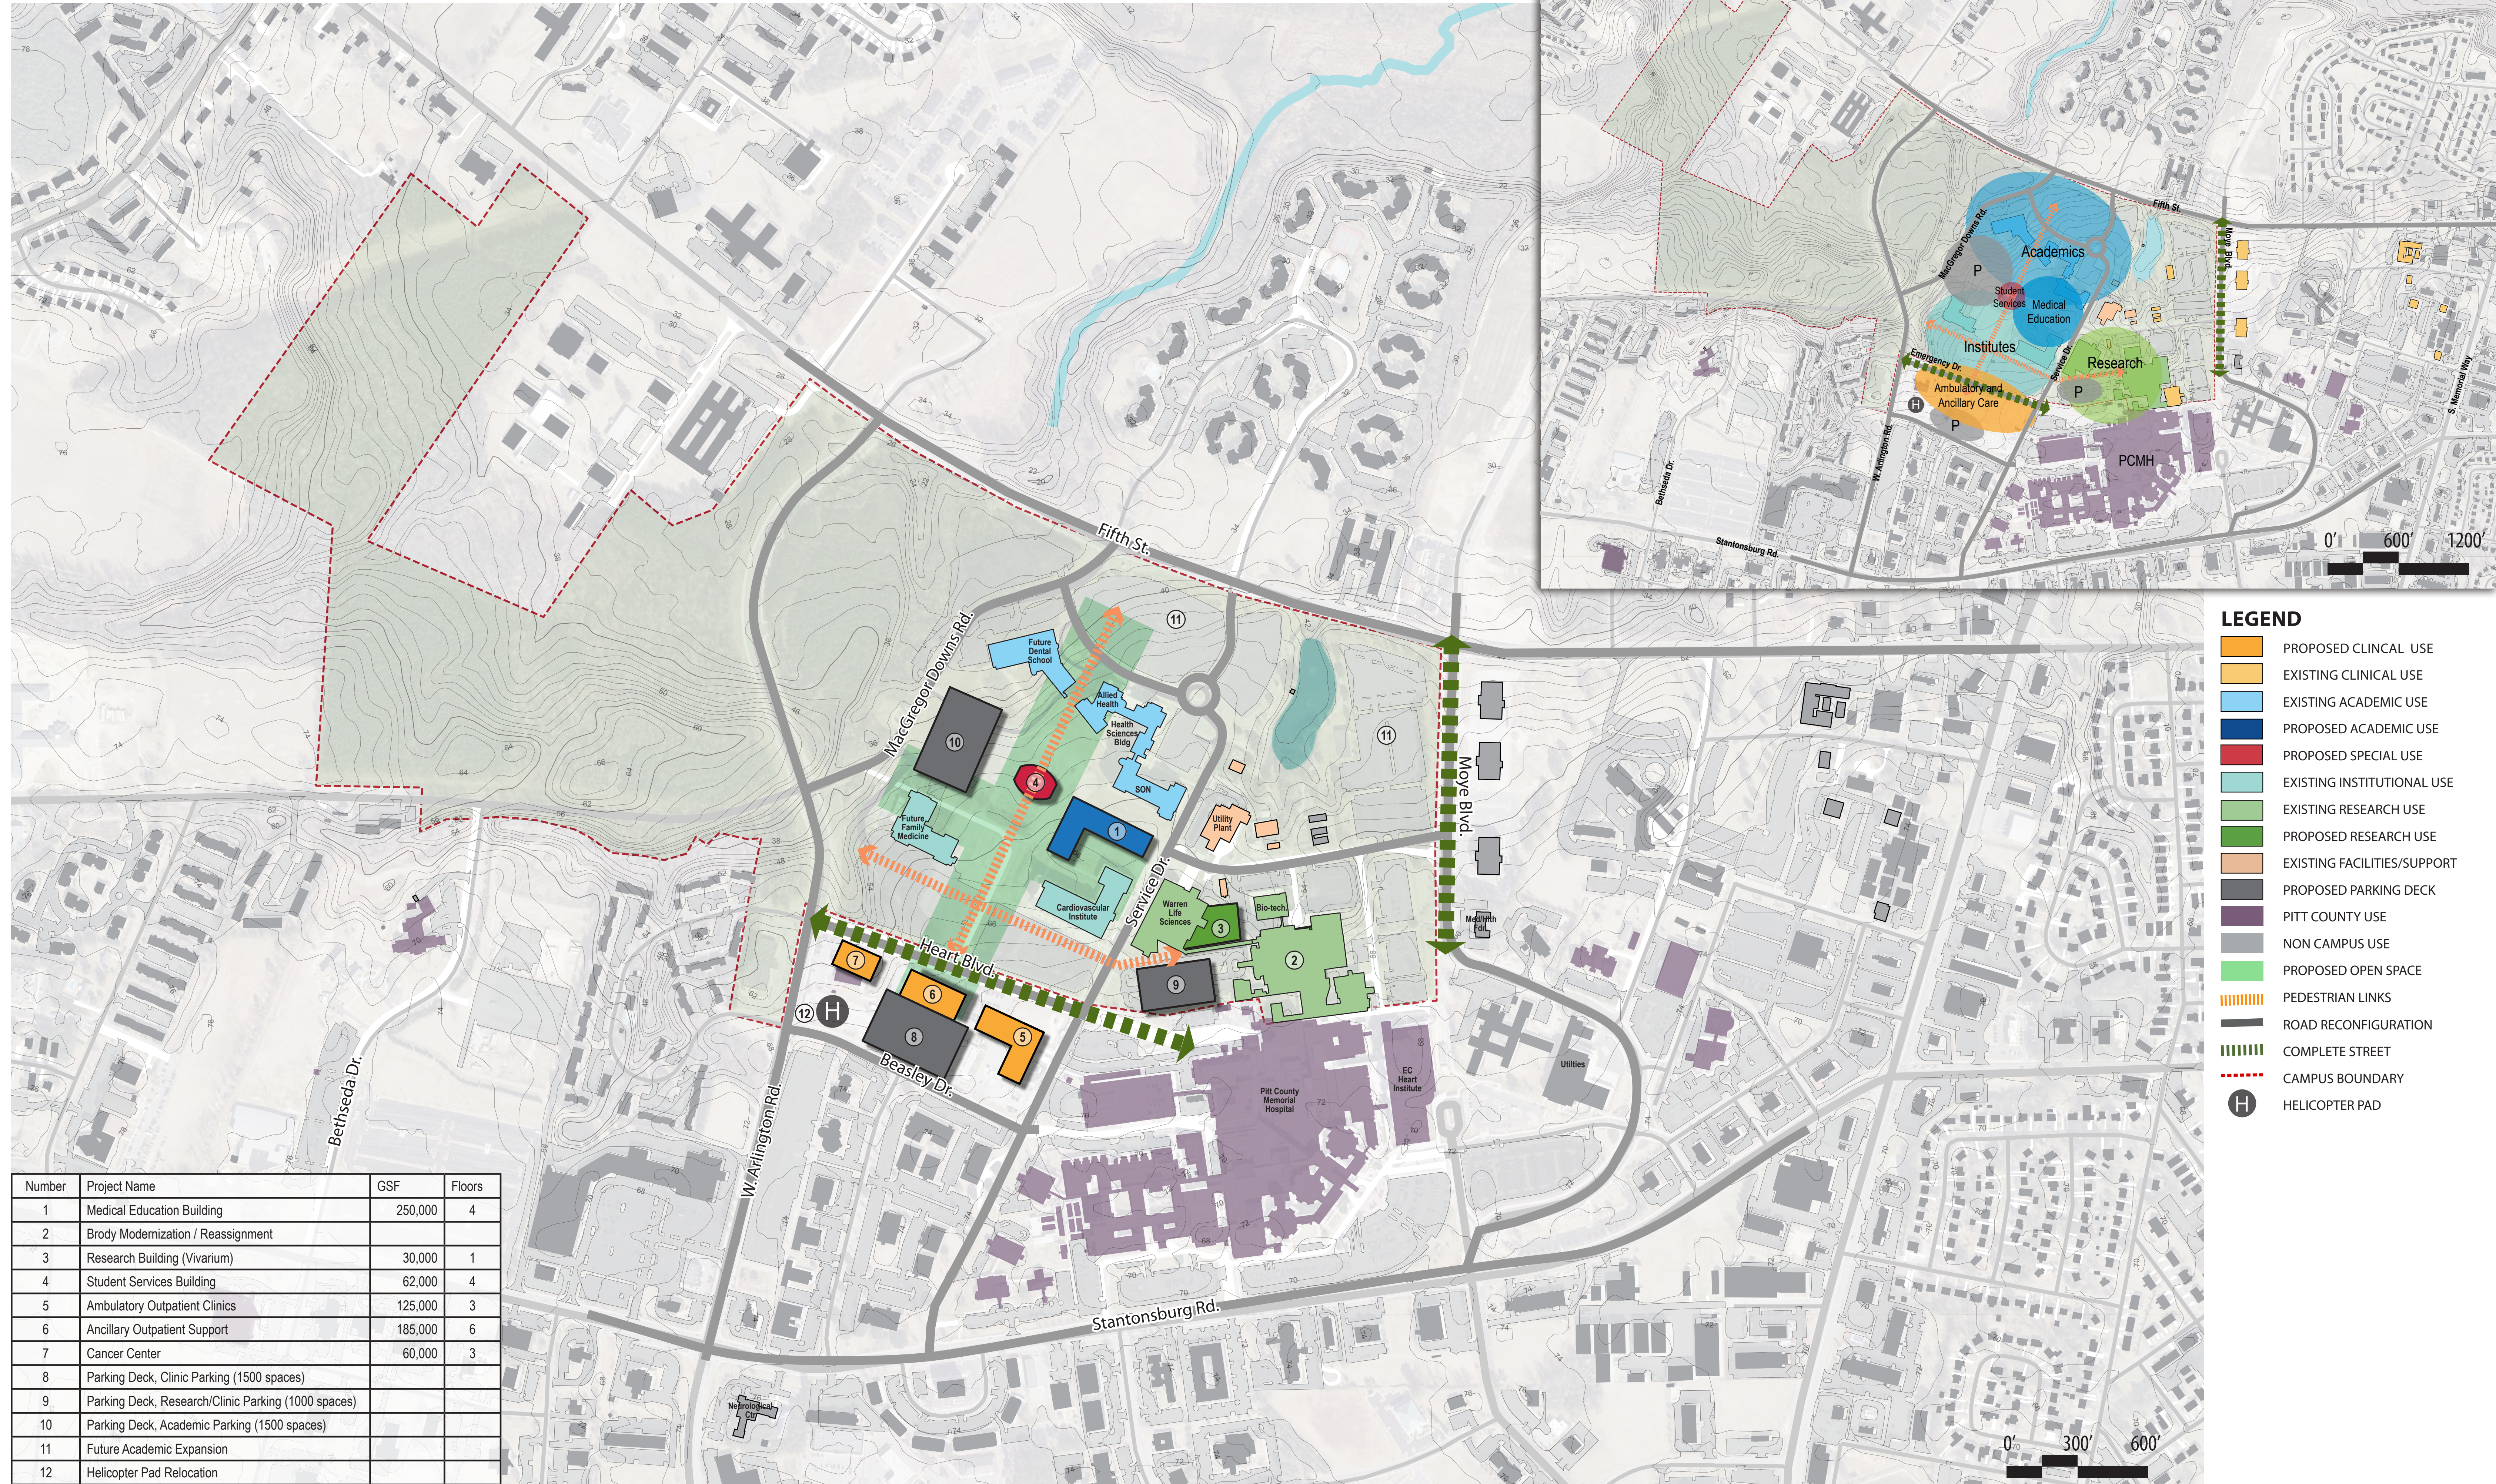

- LEGEND**
- PROPOSED CLINICAL USE
  - EXISTING CLINICAL USE
  - EXISTING ACADEMIC USE
  - PROPOSED ACADEMIC USE
  - PROPOSED SPECIAL USE
  - EXISTING INSTITUTIONAL USE
  - EXISTING RESEARCH USE
  - PROPOSED RESEARCH USE
  - EXISTING FACILITIES/SUPPORT
  - PROPOSED PARKING DECK
  - PITT COUNTY USE
  - NON CAMPUS USE
  - PROPOSED OPEN SPACE
  - PEDESTRIAN LINKS
  - ROAD RECONFIGURATION
  - COMPLETE STREET
  - CAMPUS BOUNDARY
  - H HELICOPTER PAD

# SCENARIO 4- INSTITUTION ZONE DENSITY

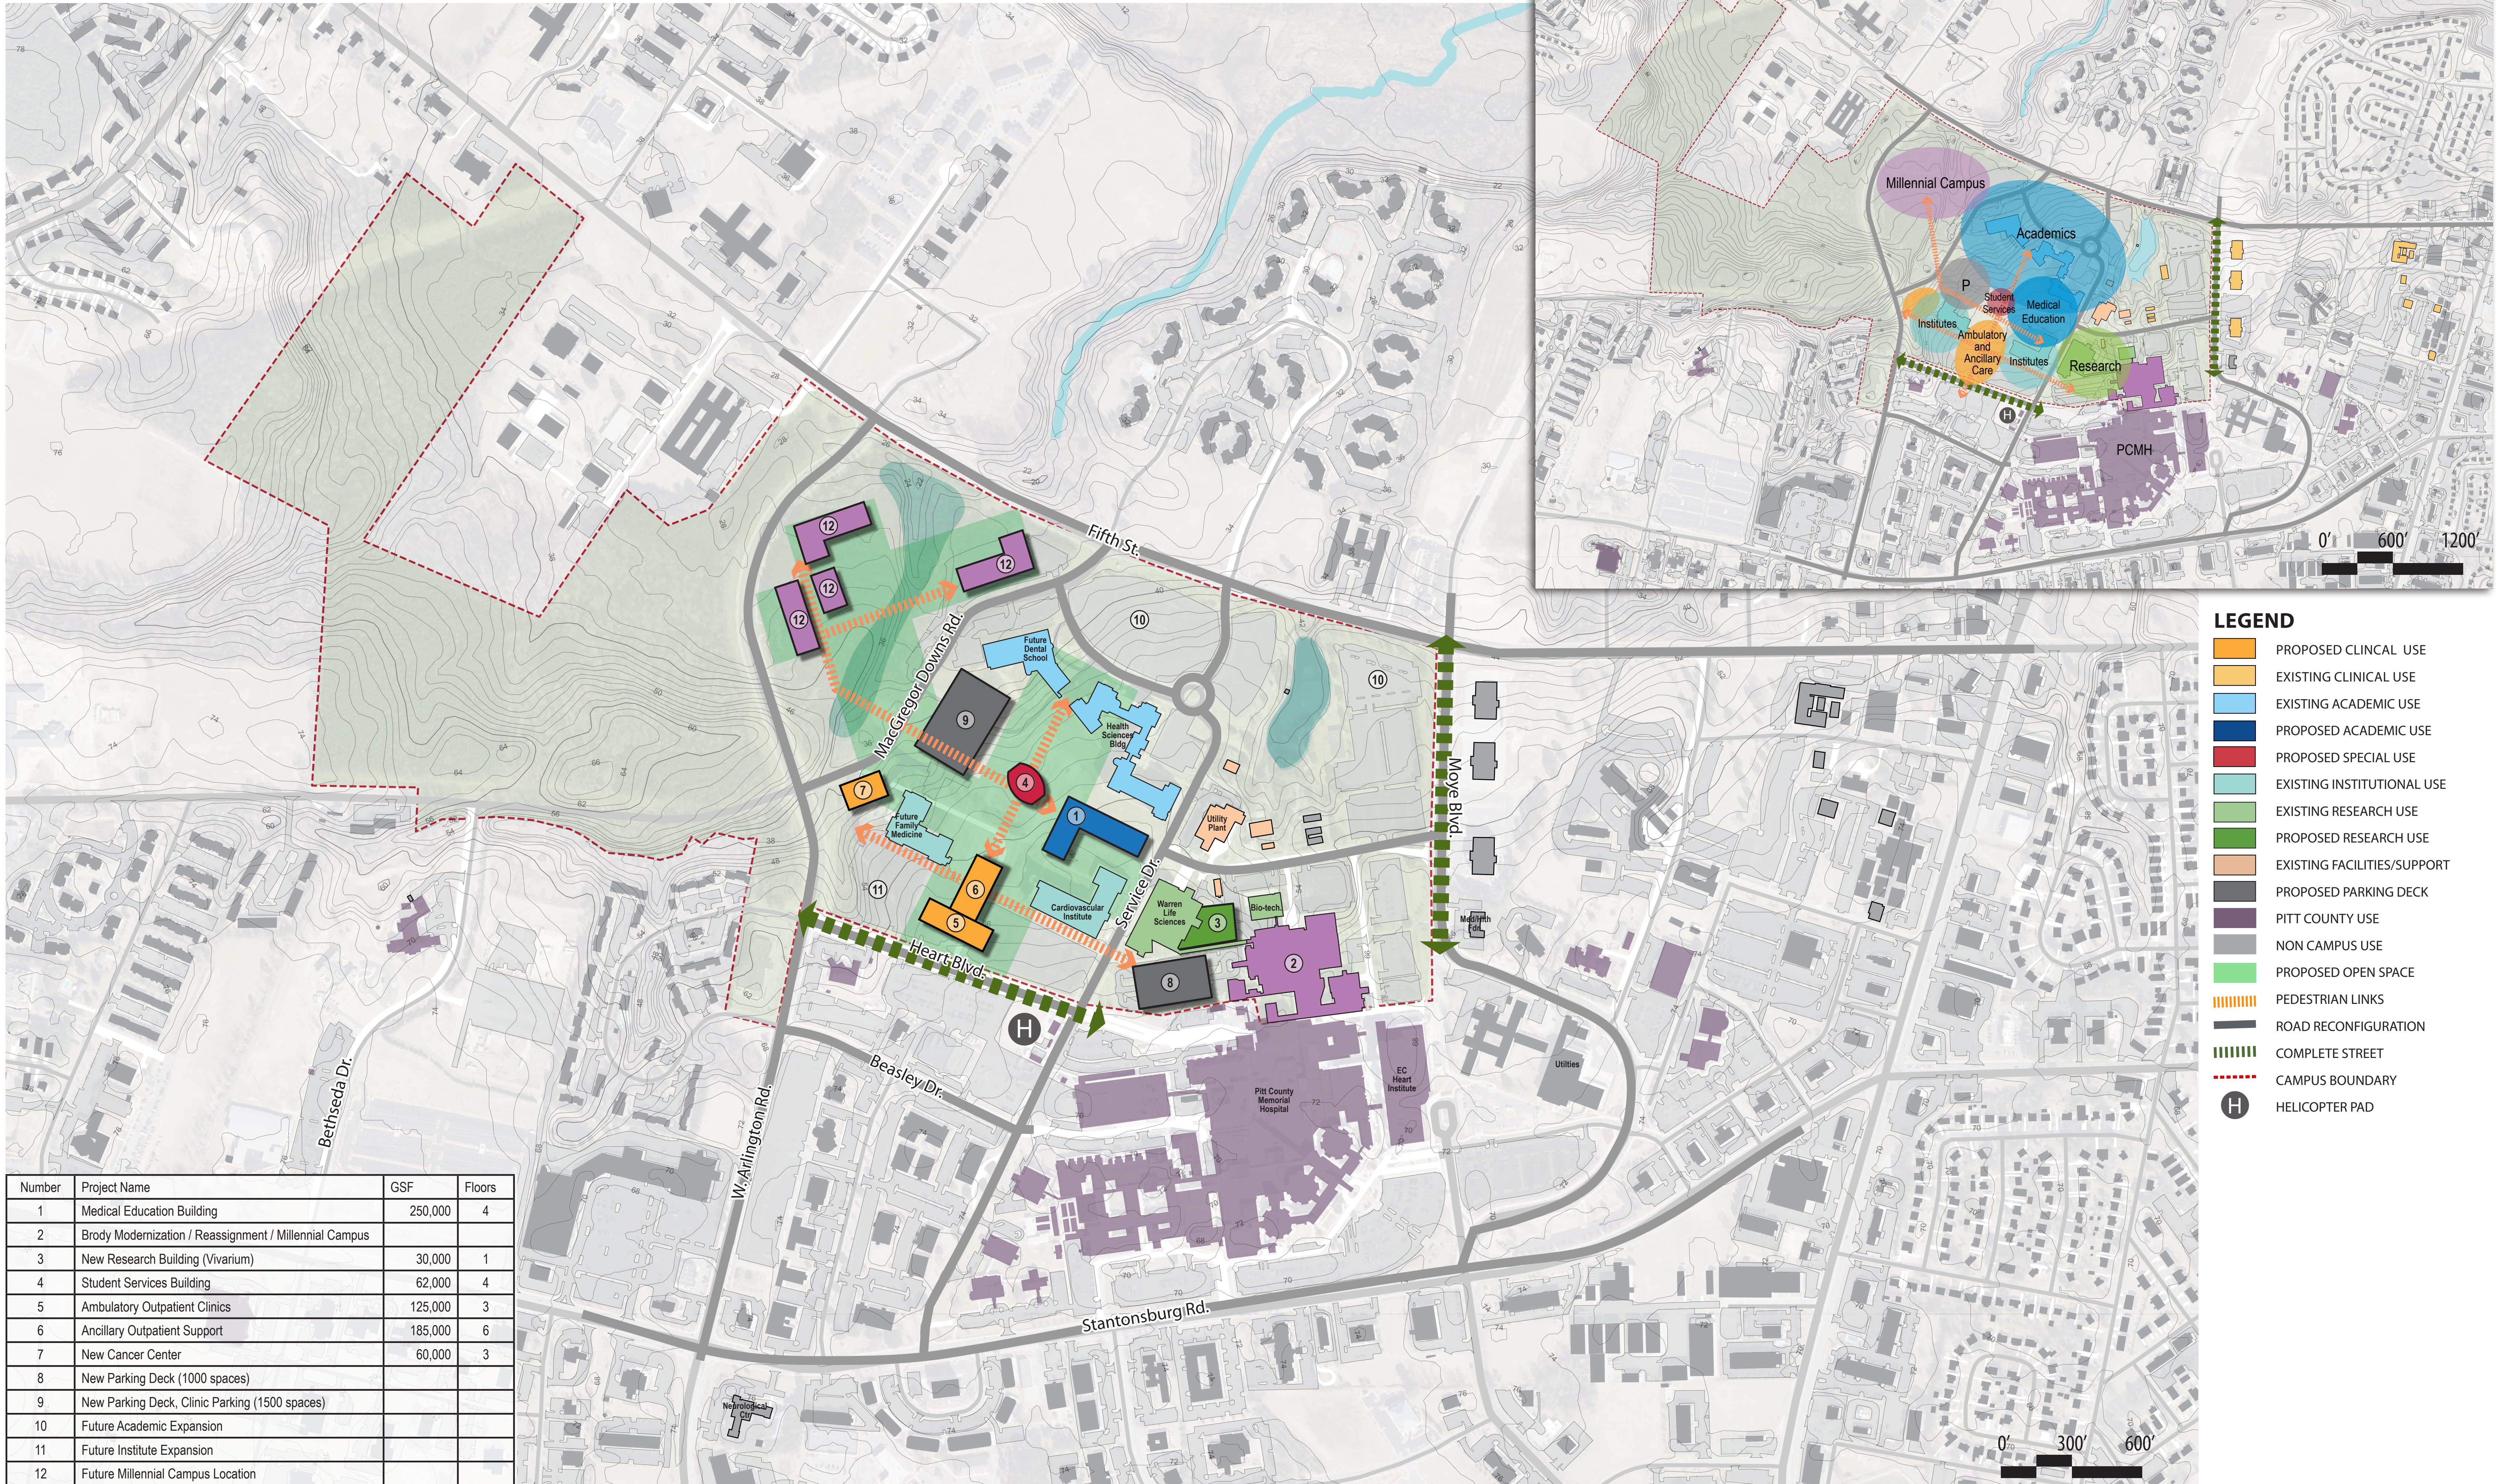

Number	Project Name	GSF	Floors
1	Medical Education Building	250,000	4
2	Brody Modernization / Reassignment / Millennial Campus		
3	New Research Building (Vivarium)	30,000	1
4	Student Services Building	62,000	4
5	Ambulatory Outpatient Clinics	125,000	3
6	Ancillary Outpatient Support	185,000	6
7	New Cancer Center	60,000	3
8	New Parking Deck (1000 spaces)		
9	New Parking Deck, Clinic Parking (1500 spaces)		
10	Future Academic Expansion		
11	Future Institute Expansion		
12	Future Millennial Campus Location		

- LEGEND**
- PROPOSED CLINICAL USE
  - EXISTING CLINICAL USE
  - EXISTING ACADEMIC USE
  - PROPOSED ACADEMIC USE
  - PROPOSED SPECIAL USE
  - EXISTING INSTITUTIONAL USE
  - EXISTING RESEARCH USE
  - PROPOSED RESEARCH USE
  - EXISTING FACILITIES/SUPPORT
  - PROPOSED PARKING DECK
  - PITT COUNTY USE
  - NON CAMPUS USE
  - PROPOSED OPEN SPACE
  - PEDESTRIAN LINKS
  - ROAD RECONFIGURATION
  - COMPLETE STREET
  - CAMPUS BOUNDARY
  - H HELICOPTER PAD