
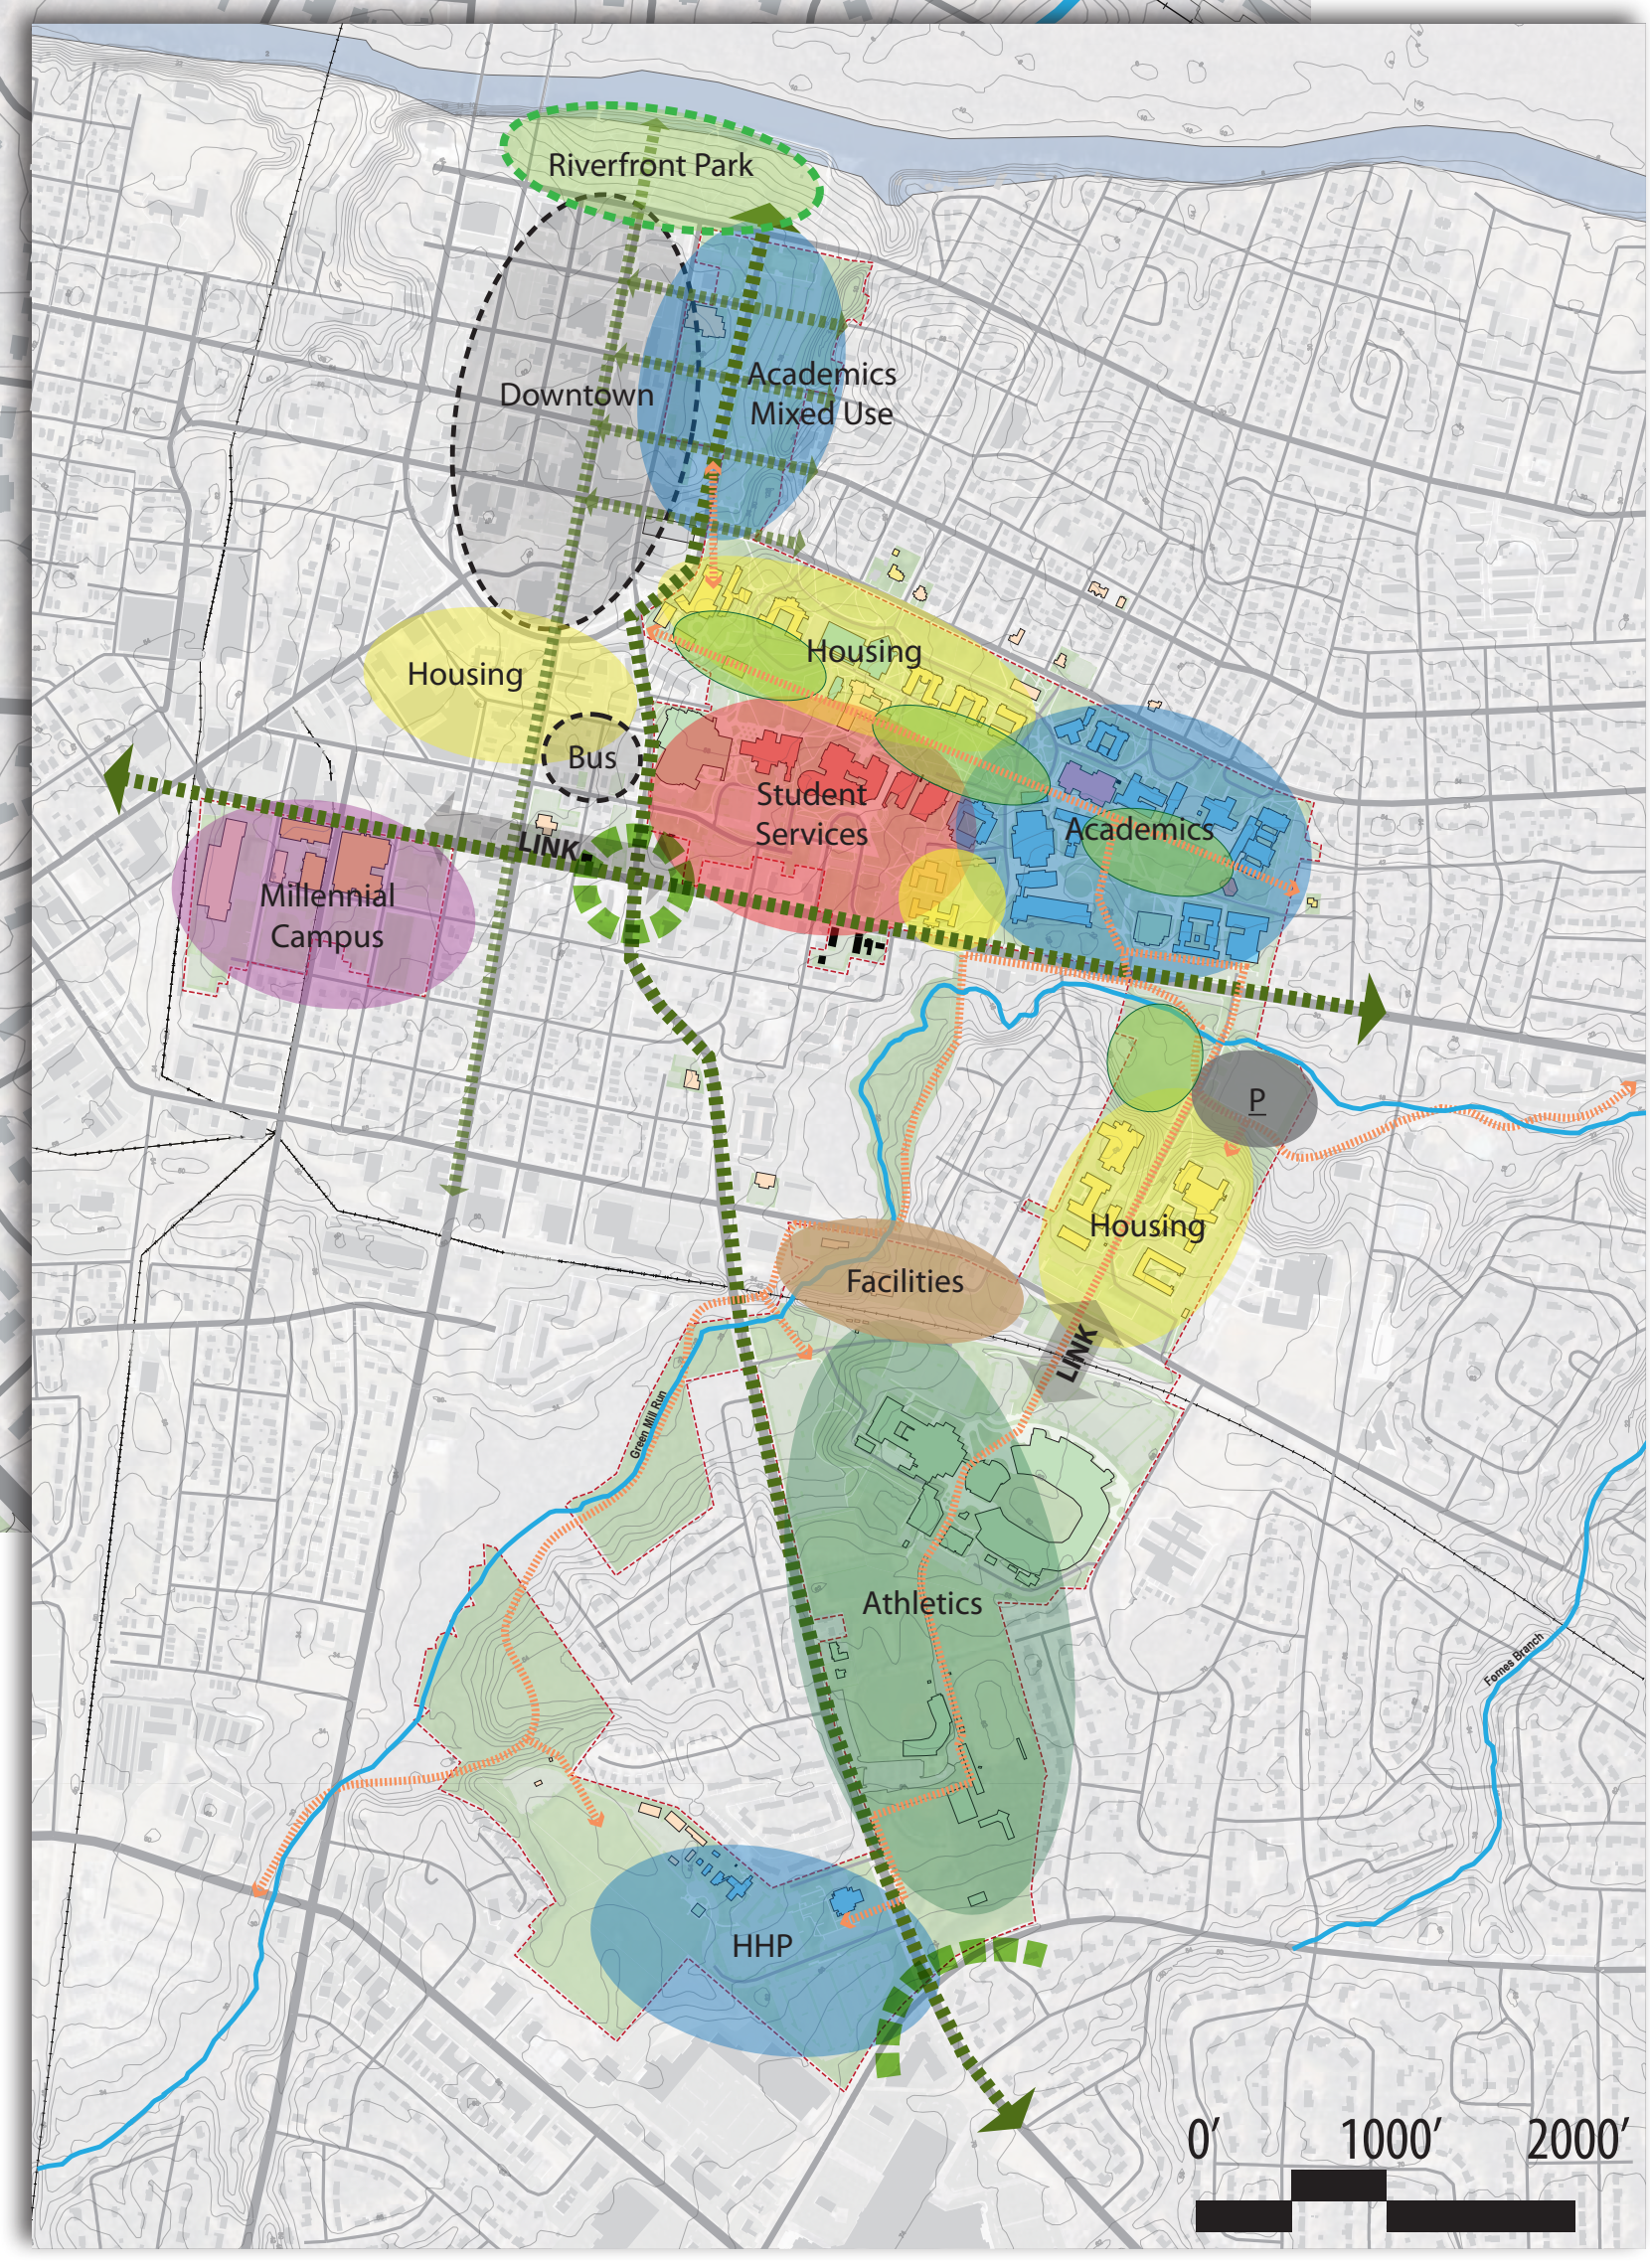


SCENARIO 1 - GO NORTH

| Number | Project Name | GSF | Floors |
|--------|---|---------|--------|
| 1 | Bio-Sciences Building | 270,000 | 6 |
| 2 | HHP Research Gym | 55,000 | |
| 3 | Academic A Building | 275,000 | 3.5 |
| 4 | Performing Arts Center | 200,000 | 3 |
| 5 | HHP Addition | 60,000 | |
| 6 | Facilities building | | |
| 7 | Police, Parking, Environmental Safety | 20,000 | |
| 8 | Student Union | 230,000 | 5 |
| 9 | Belk Hall Replacement and Living/Learning Complex | 275,500 | |
| 10 | Student Recreation Center Expansion | 62,276 | 2 |
| 11 | Slay (100 beds) | | |
| 12 | Alumni Center | | |
| 13 | Hotel and Conference Center | 46,000 | 3.5 |
| 14 | Parking Deck (1,000 spaces) | 288,000 | 5 |
| 15 | Visitor Center | | |
| 16 | Classroom/Office Space | | |
| 17 | Millennial Campus | | |
| 18 | Basketball Building | | |
| 19 | Mixed Use | | |


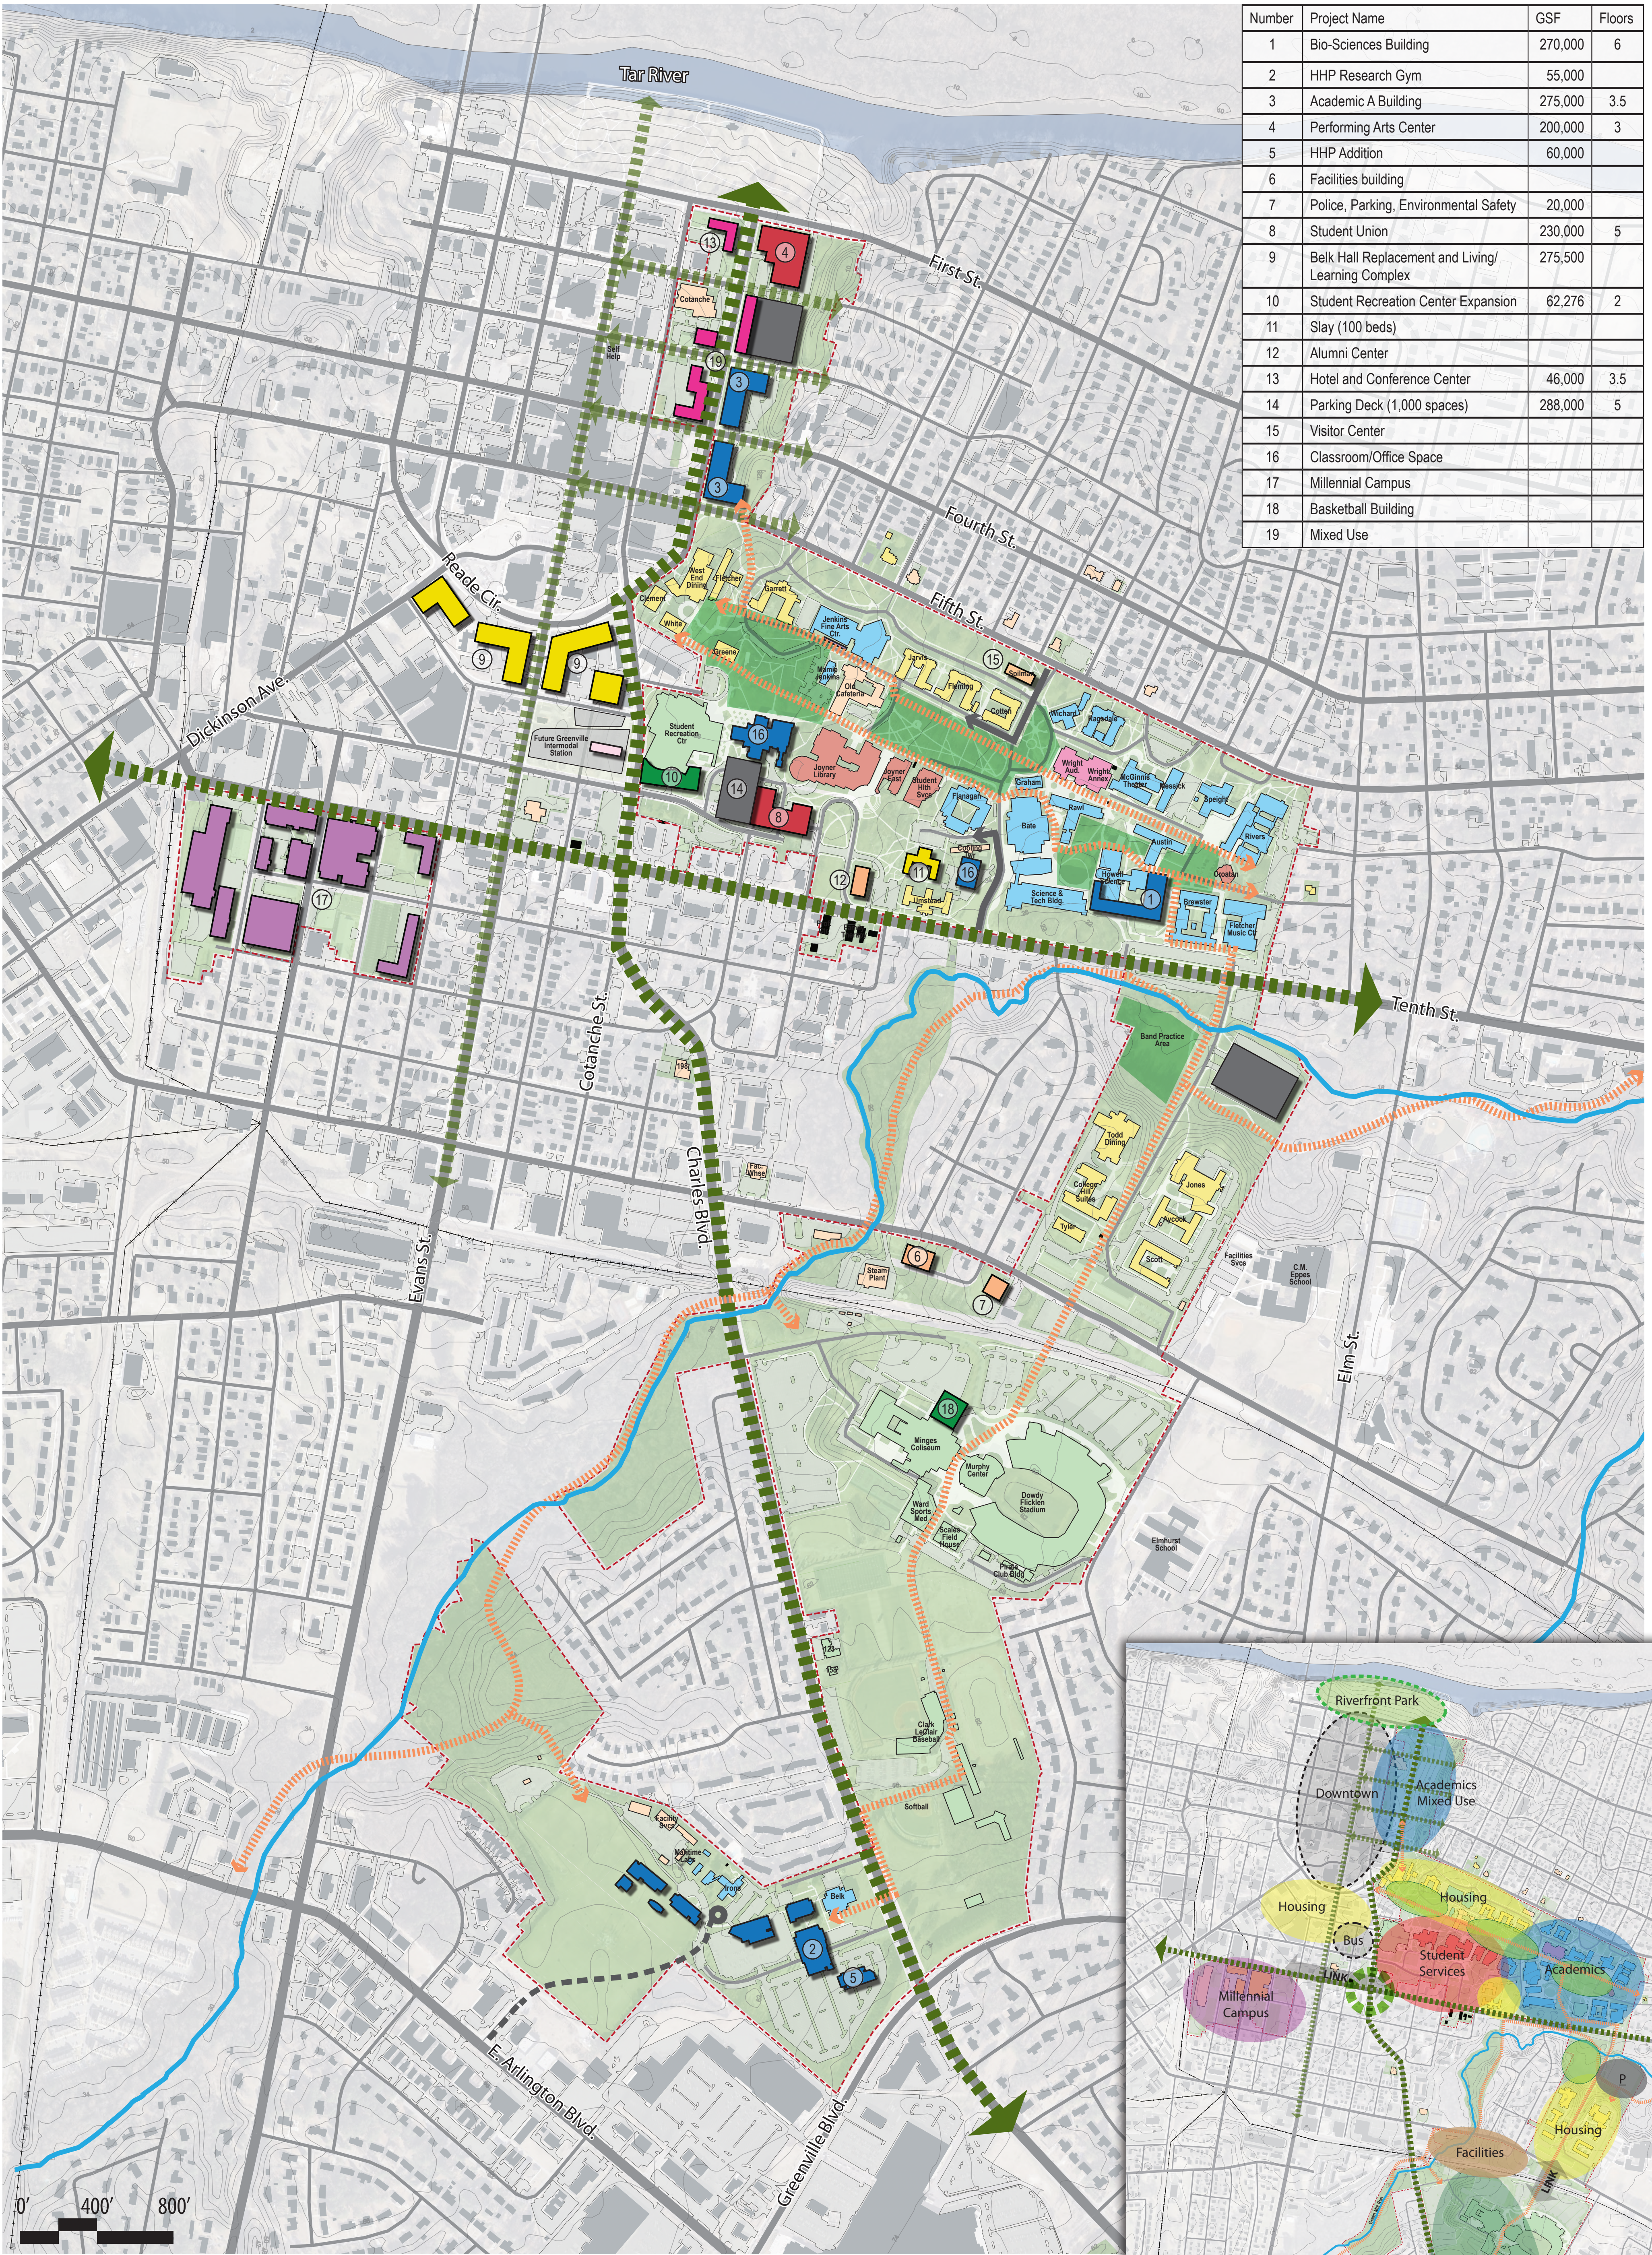


LEGEND

| | | |
|--------------------------------|----------------------------------|---------------------------|
| EXISTING ACADEMIC USE | EXISTING RESIDENTIAL | ROAD RECONFIGURATION |
| PROPOSED ACADEMIC USE | PROPOSED RESIDENTIAL | COMPLETE STREET |
| EXISTING MIXED USE | EXISTING CAMPUS SERVICE/ SUPPORT | POTENTIAL ROAD CONNECTION |
| PROPOSED MIXED USE | PROPOSED CAMPUS SERVICE/ SUPPORT | CAMPUS BOUNDARY |
| MILLENNIAL CAMPUS | UNOCCUPIED | |
| EXISTING SPECIAL USE | NON CAMPUS USE | |
| PROPOSED SPECIAL USE | PROPOSED OPEN SPACE | |
| EXISTING RECREATION/ ATHLETICS | PROPOSED PARKING DECK | |
| PROPOSED RECREATION/ ATHLETICS | PEDESTRIAN LINKS | |

SCENARIO 2 - CAMPUS DENSITY

| Number | Project Name | GSF | Floors |
|--------|--|---------|--------|
| 1 | Bio-Sciences Building | 270,000 | 5.5 |
| 2 | HHP Research Gym | 55,000 | |
| 3 | Academic A Building | 275,000 | 7 |
| 4 | Performing Arts Center | 200,000 | 2.5 |
| 5 | HHP Addition | 60,000 | |
| 6 | Facilities Building | | |
| 7 | Police, Parking, Environmental Safety | 20,000 | |
| 8 | Student Union | 230,000 | 6 |
| 9 | Belk Hall Replacement and Living/Learning Complex (900 beds) | 275,500 | 9.5 |
| 10 | Student Recreation Center Expansion | 62,276 | 2 |
| 11 | Slay (100 beds) | | |
| 12 | Alumni Center | | |
| 13 | Hotel and Conference Center | | |
| 14 | Parking Deck (1,000 spaces) | 288,000 | 5 |
| 15 | Visitor Center | | |
| 16 | Classroom Space/Student Union | | |
| 17 | Millennial Campus | | |
| 18 | Basketball Building | | |
| 19 | IT and Future ECU Expansion | | |

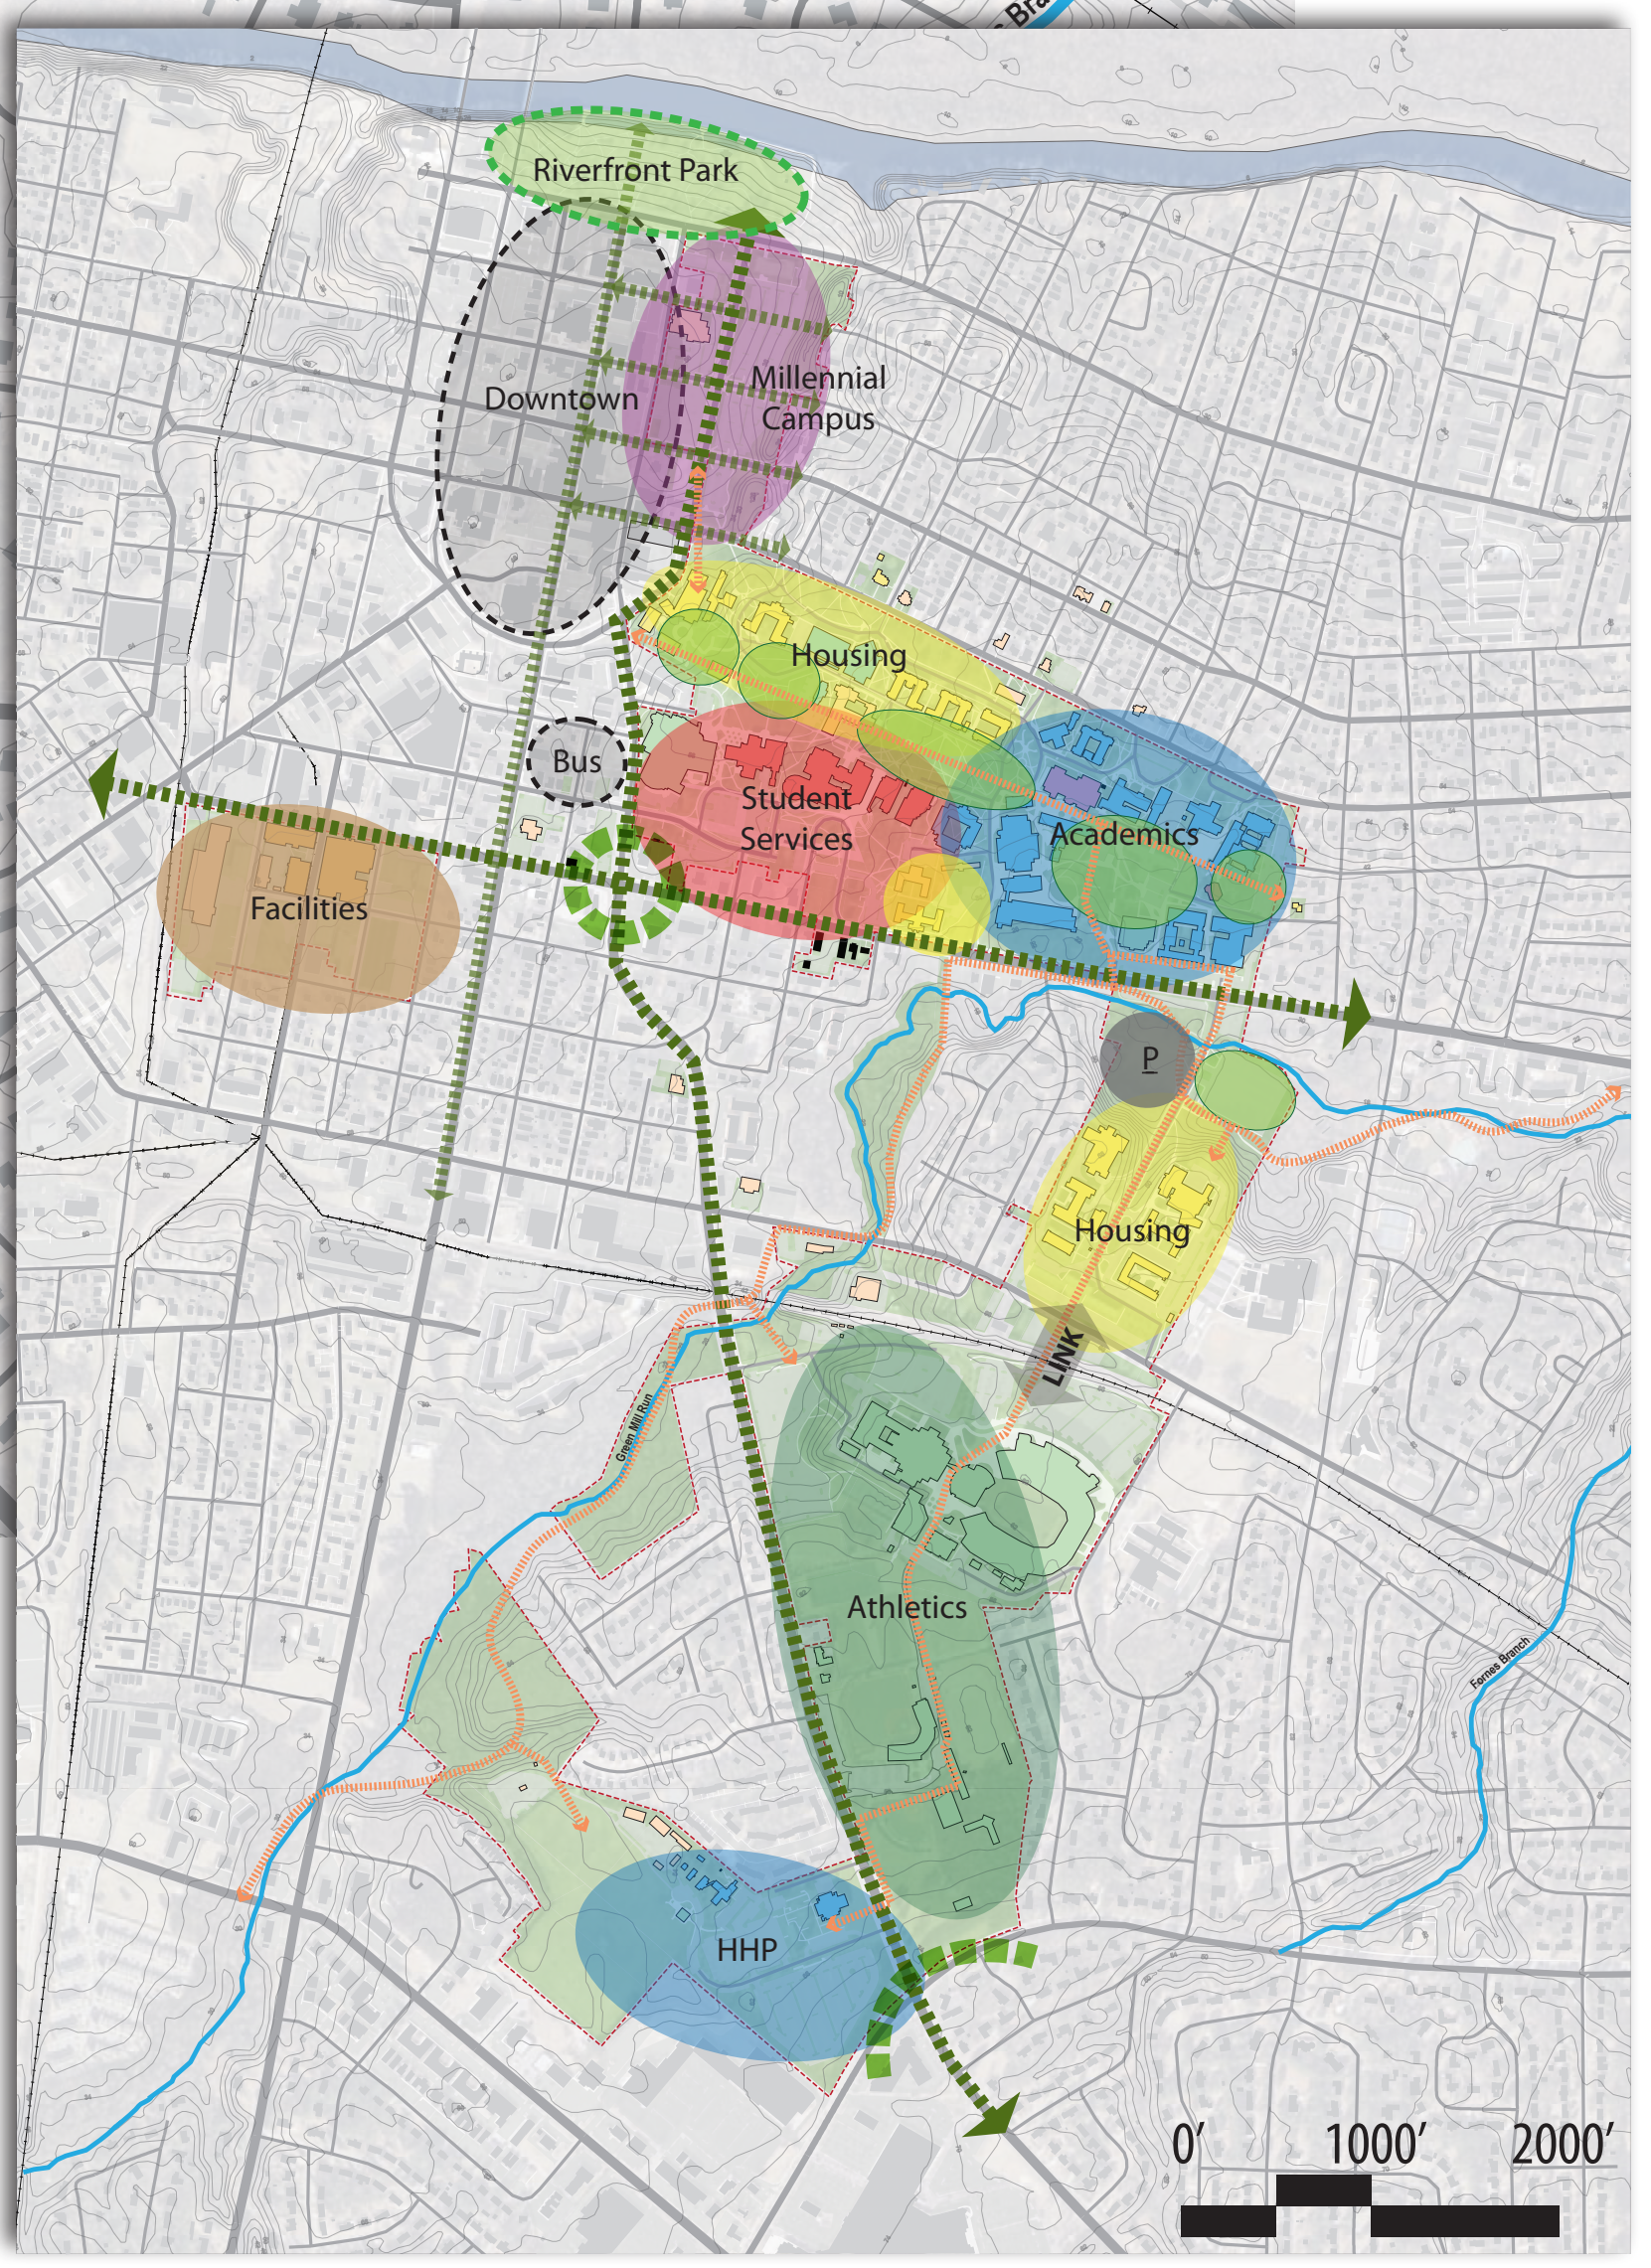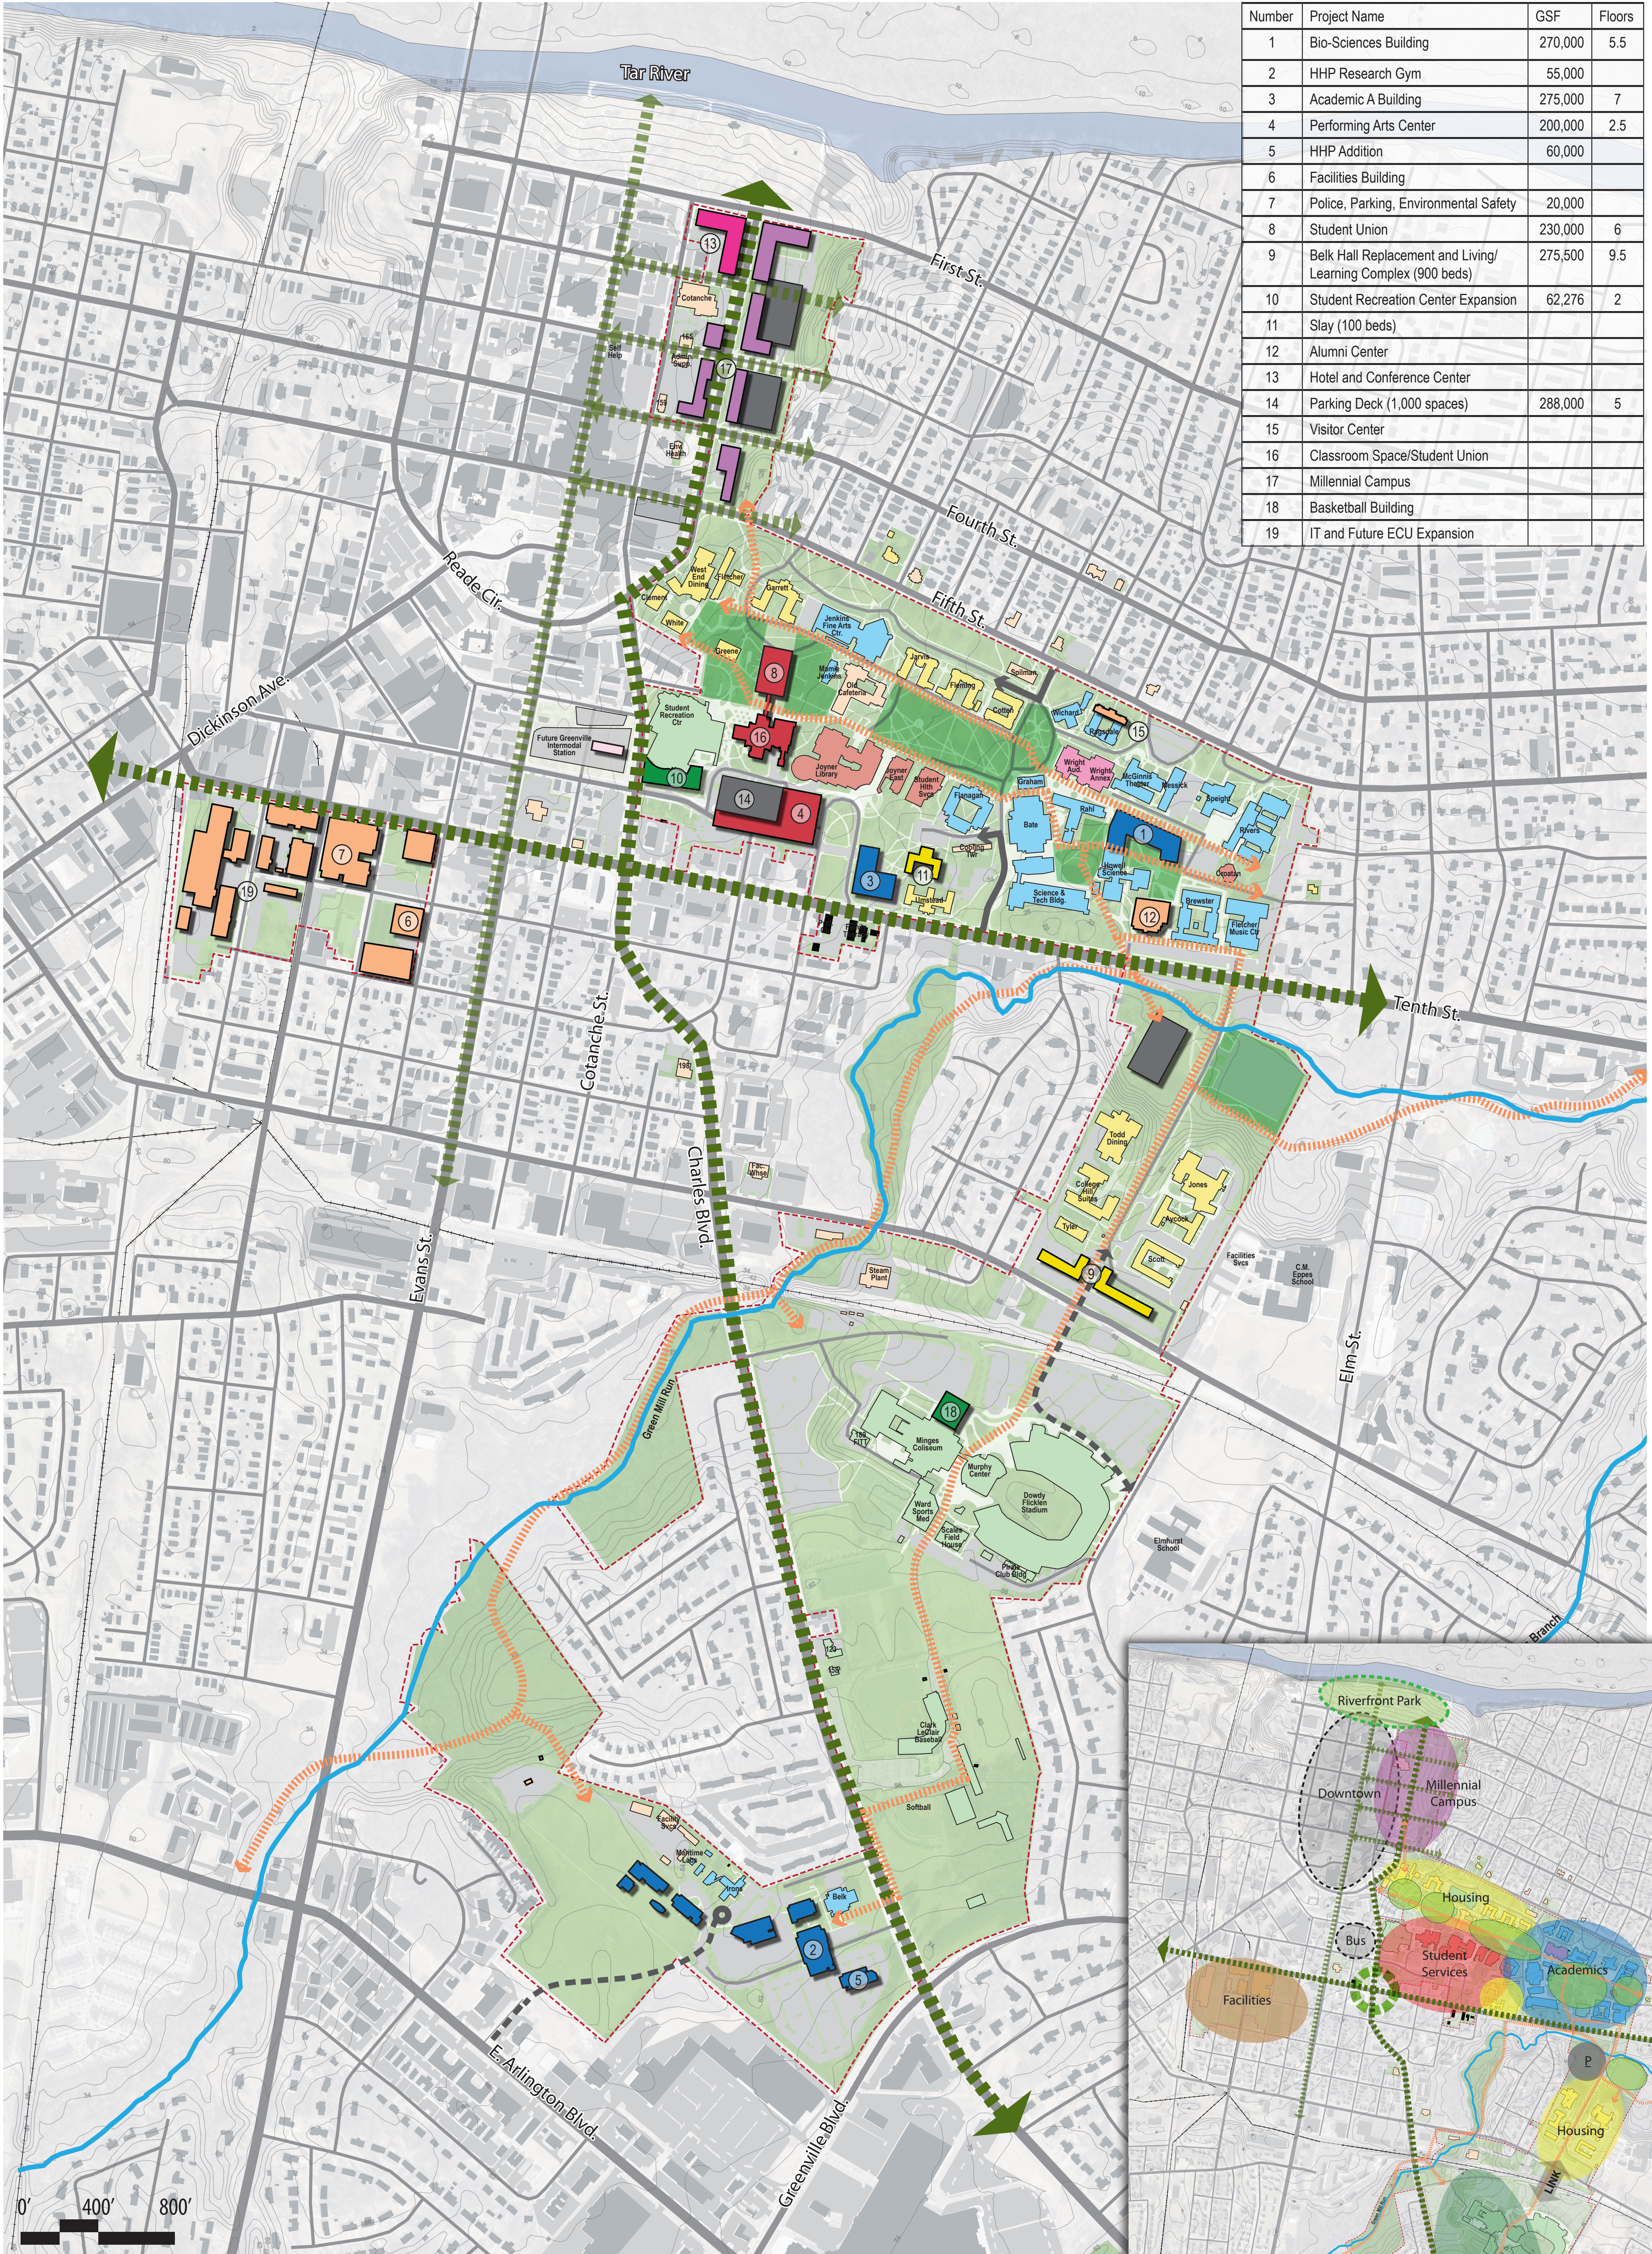


LEGEND

| | | |
|--------------------------------|----------------------------------|---------------------------|
| EXISTING ACADEMIC USE | EXISTING RESIDENTIAL | ROAD RECONFIGURATION |
| PROPOSED ACADEMIC USE | PROPOSED RESIDENTIAL | COMPLETE STREET |
| EXISTING MIXED USE | EXISTING CAMPUS SERVICE/ SUPPORT | POTENTIAL ROAD CONNECTION |
| PROPOSED MIXED USE | PROPOSED CAMPUS SERVICE/ SUPPORT | CAMPUS BOUNDARY |
| MILLENNIAL CAMPUS | UNOCCUPIED | |
| EXISTING SPECIAL USE | NON CAMPUS USE | |
| PROPOSED SPECIAL USE | PROPOSED OPEN SPACE | |
| EXISTING RECREATION/ ATHLETICS | PROPOSED PARKING DECK | |
| PROPOSED RECREATION/ ATHLETICS | PEDESTRIAN LINKS | |

SCENARIO 3 - GO WEST

| Number | Project Name | GSF | Floors |
|--------|--|---------|--------|
| 1 | Bio-Sciences Building | 270,000 | 6 |
| 2 | HHP Research Gym | 55,000 | |
| 3 | Academic A Building | 275,000 | |
| 4 | Performing Arts Center | 200,000 | 3 |
| 5 | HHP Addition | 60,000 | |
| 6 | Facilities building | | |
| 7 | Police, Parking, Environmental Safety | 20,000 | 2 |
| 8 | Student Union | 230,000 | 3 |
| 9 | Belk Hall Replacement and Living/ Learning Complex | 275,500 | |
| 10 | Student Recreation Center Expansion | 62,276 | 2 |
| 11 | Slay (restore to residential: 100 beds) | | |
| 12 | Alumni Center | 36,000 | 3 |
| 13 | Hotel and Conference Center | 46,000 | 4 |
| 14 | Parking Deck (1,500 spaces) | 456,000 | 5 |
| 15 | Visitor Center | | |
| 16 | Classroom Space | | |
| 17 | Foundation Building | | |
| 18 | Basketball Building | | |
| 19 | Future ECU Expansion | | |

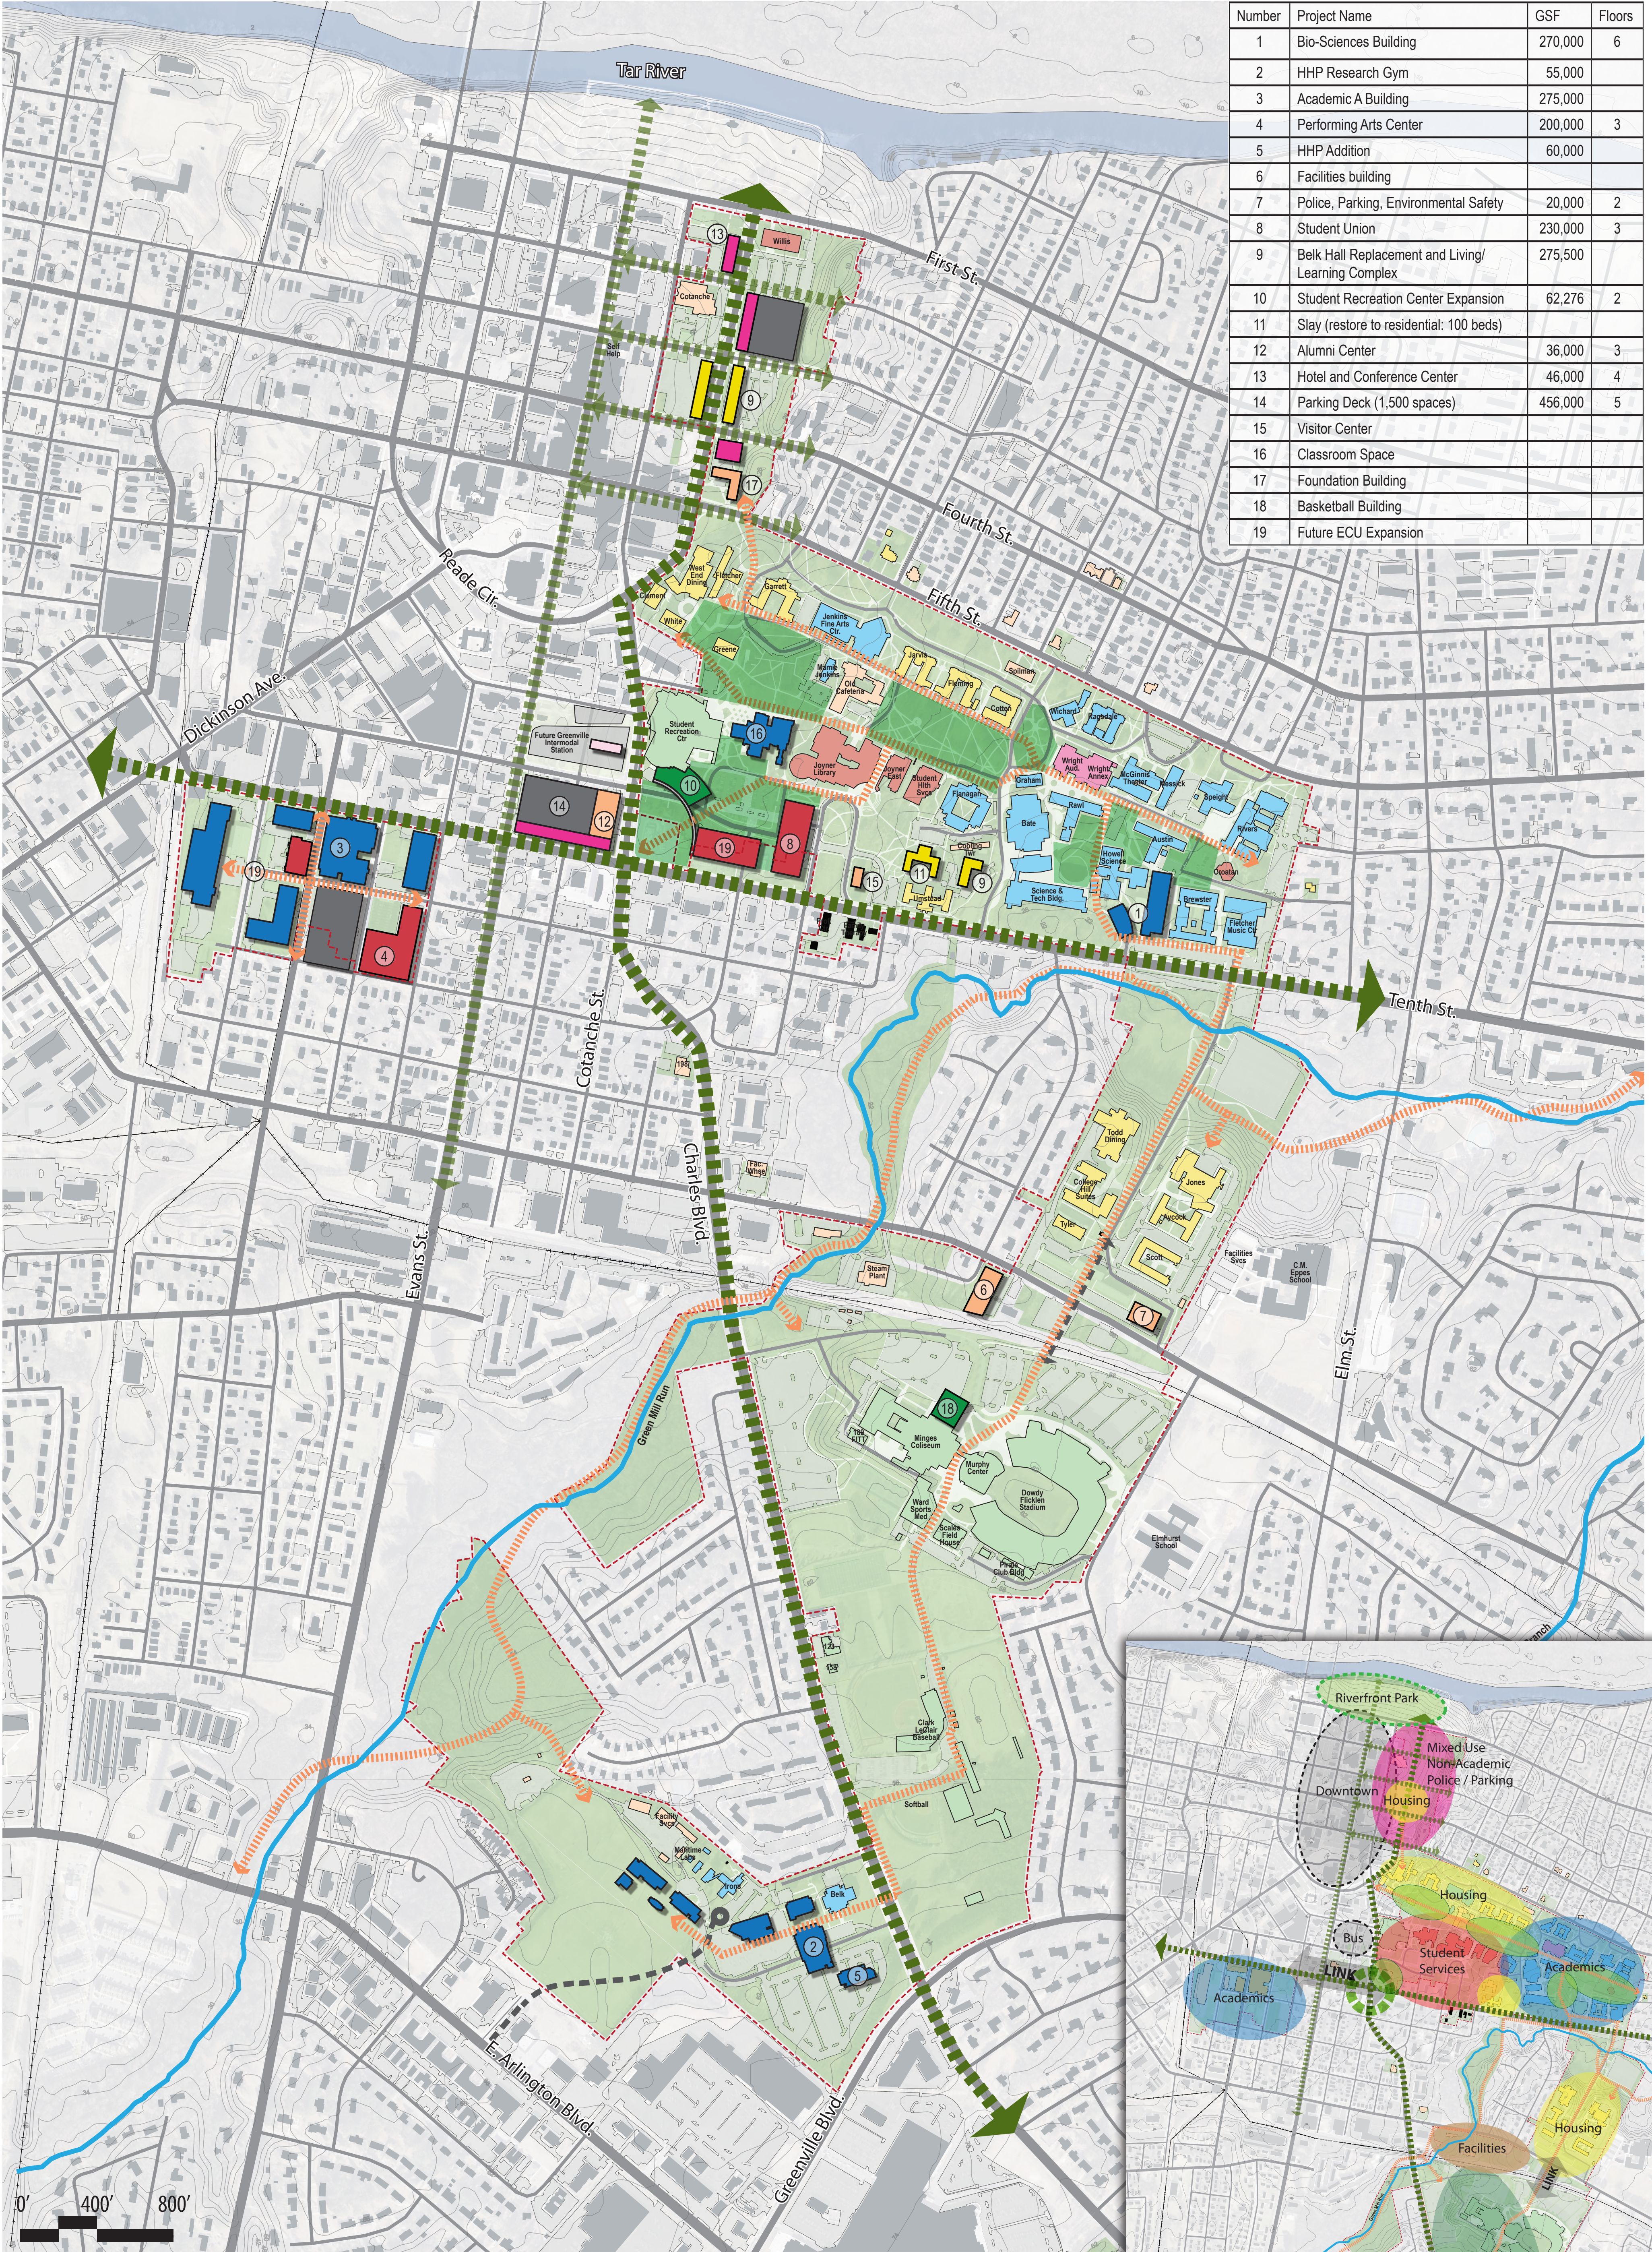

LEGEND

| | | |
|--------------------------------|----------------------------------|---------------------------|
| EXISTING ACADEMIC USE | EXISTING RESIDENTIAL | ROAD RECONFIGURATION |
| PROPOSED ACADEMIC USE | PROPOSED RESIDENTIAL | COMPLETE STREET |
| EXISTING MIXED USE | EXISTING CAMPUS SERVICE/ SUPPORT | POTENTIAL ROAD CONNECTION |
| PROPOSED MIXED USE | PROPOSED CAMPUS SERVICE/ SUPPORT | CAMPUS BOUNDARY |
| MILLENNIAL CAMPUS | UNOCCUPIED | |
| EXISTING SPECIAL USE | NON CAMPUS USE | |
| PROPOSED SPECIAL USE | PROPOSED OPEN SPACE | |
| EXISTING RECREATION/ ATHLETICS | PROPOSED PARKING DECK | |
| PROPOSED RECREATION/ ATHLETICS | PEDESTRIAN LINKS | |